


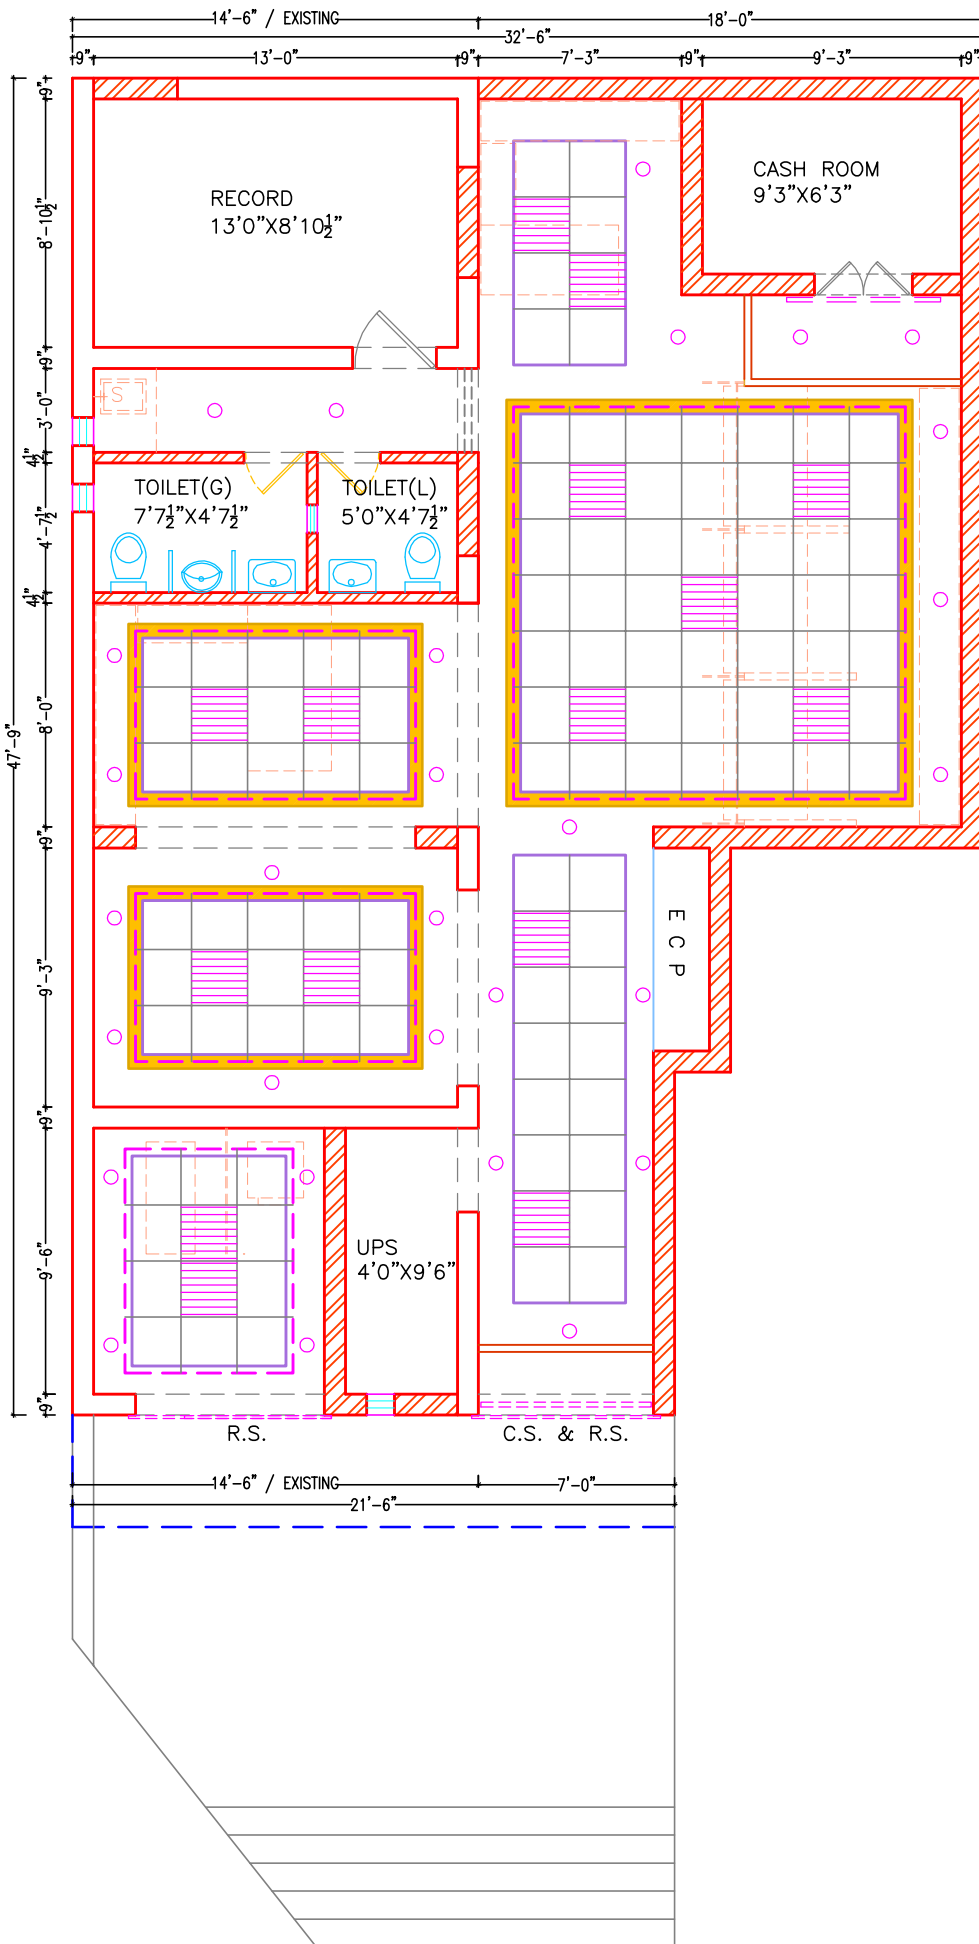

PROPOSED INTERIORS FOR
STATE BANK OF INDIA, B.O. AT
GAURA, DISTT. SOLAN (HP).

NOTE—

1. NO CEILING/ FALSE
CEILING SHALL BE
PROVIDED IN TOILETS,
PANTRY, SAFE ROOM,
UPS ROOM, RECORD
ROOM, CURRENCY CHEST
& STATIONERY ROOM

2. CEILING/ FALSE
CEILING SHALL BE
PROVIDED IN BANKING
HALL OR PUBLIC AREA
ONLY.

3. MINERAL FIBRE
CEILING—
ARMSTRONG / DAIKEN,
SHOULD BE PROVIDED
WHERE EVER SPECIFIED.

4. PARTITION
/ FURNITURE LAYOUT
BELOW

5. ROUND LIGHT— 2X18

6. SQUARE LIGHT
—600MM X 600MM

7. AIRCONDITIONED (C.U.)



8. GRID TILE ARMSTRONG
600MM X600MM X16 MM

REV.	DESCRIPTION	DATE
TITLE	REFLECTED CEILING PLAN	
SCALE	NTS	
DATE	22/01/2025	
JOB NO.	SBI-G/01	
DRG. NO.	WD-03	

CREATIVE CONCEPTS
ARCHITECTS, PLANNERS, INT. DESIGNERS
BOOTH NO. — 32, SECTOR — 25
PANCHKULA— 134116.
PH. 09815788192 (M)