


SITE PLAN

PROJECT  
STATE BANK OF INDIA, ADMN. OFFICE, GANDHINAGAR.  
SITE PLAN - CAR AND TWO WHEELER PARKING - LANDSCAPE

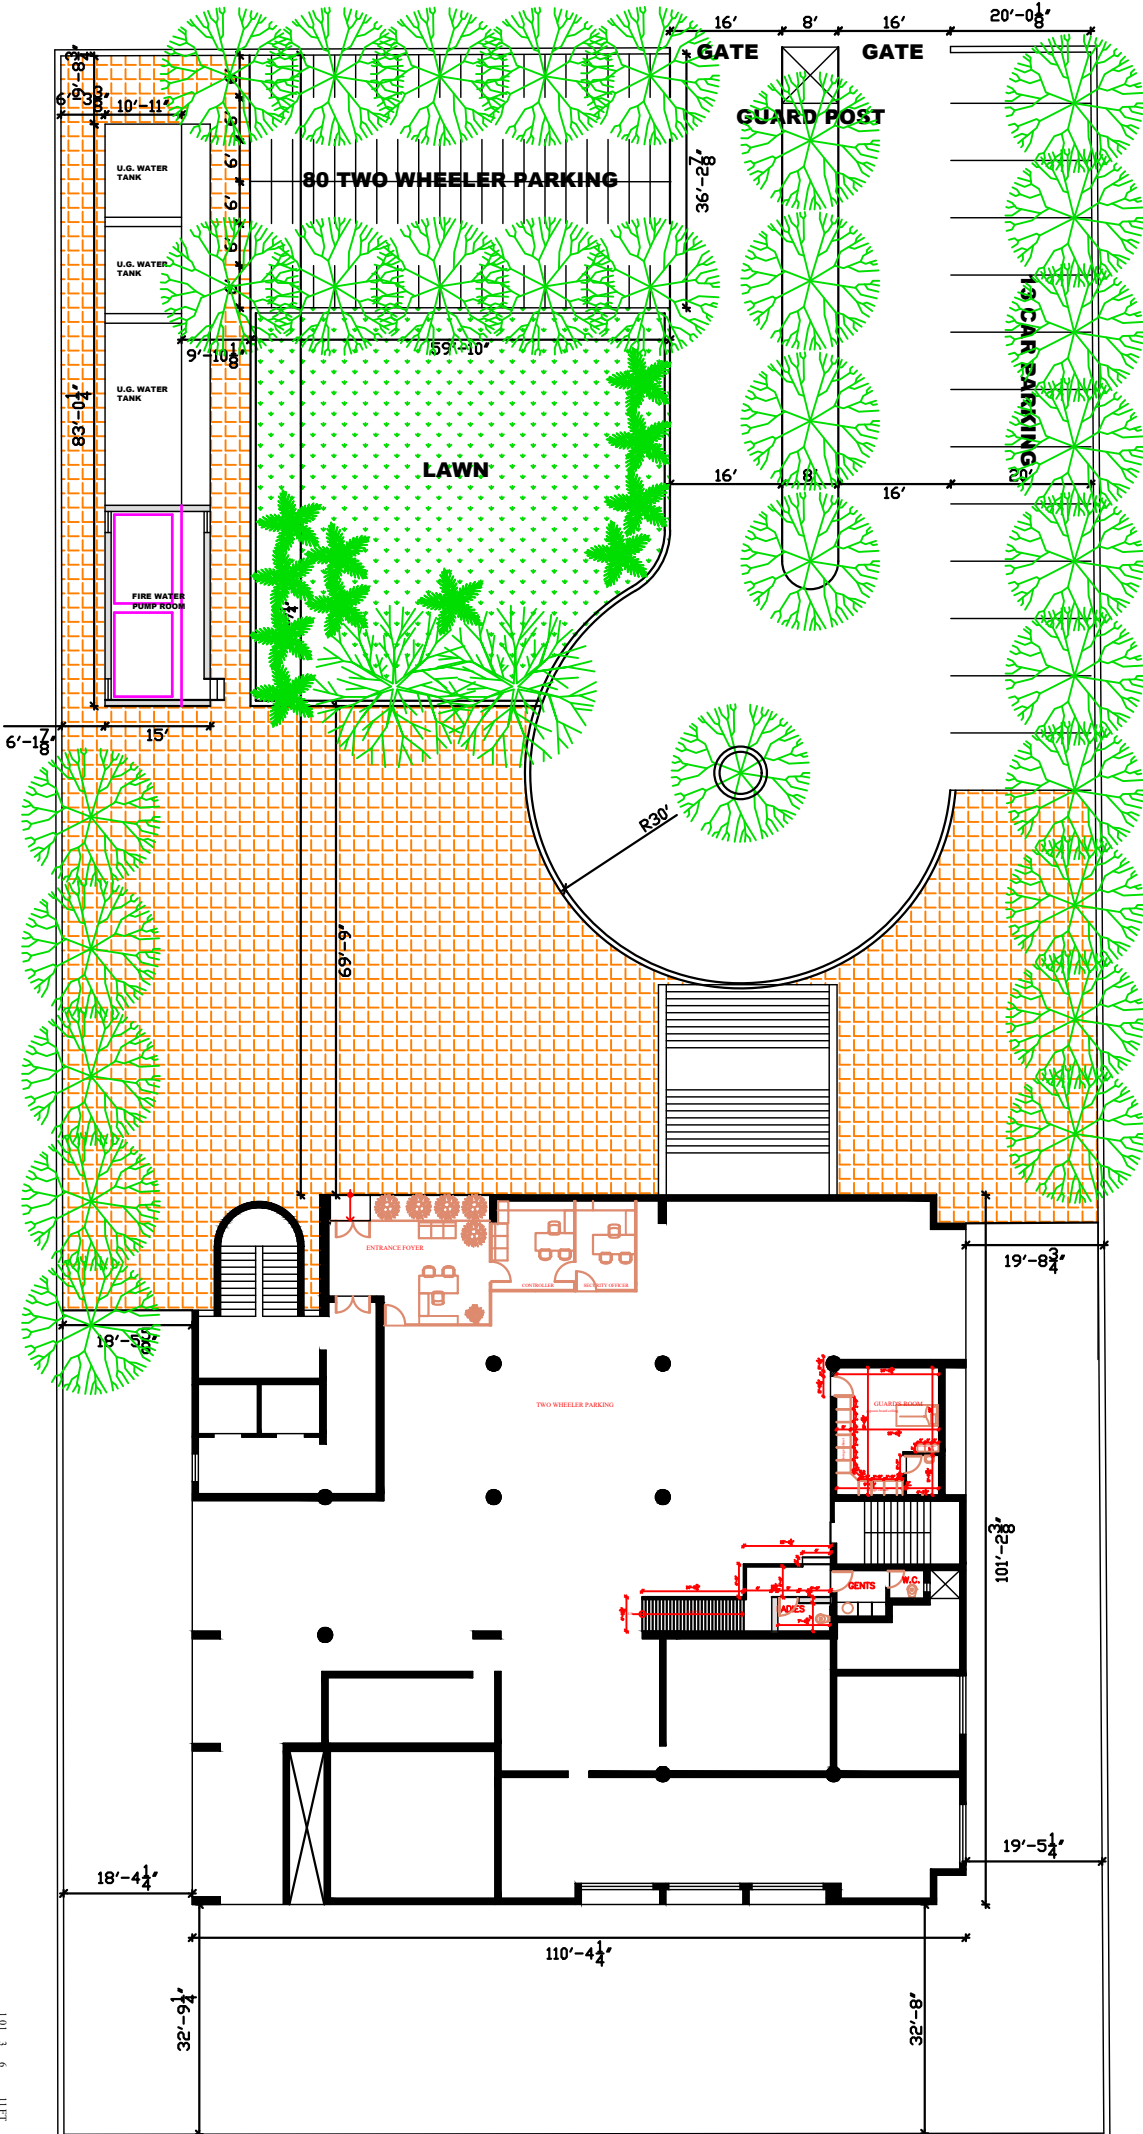

SCALE  
DATE  
DRAWN  
CHECKED

NOT TO SCALE  
01/06/2023

ARCHITECT  
MAHESH DESAI  
ARCHITECTURE, INTERIOR DESIGN AND LANDSCAPE ARCHITECTURE  
101A 1008 SURESH NETA PEARL PARKWAY GOREGAON  
P/W/14/AND/2023-30 007 PHONE 98254 9055



DRG. NO.  
1.1