


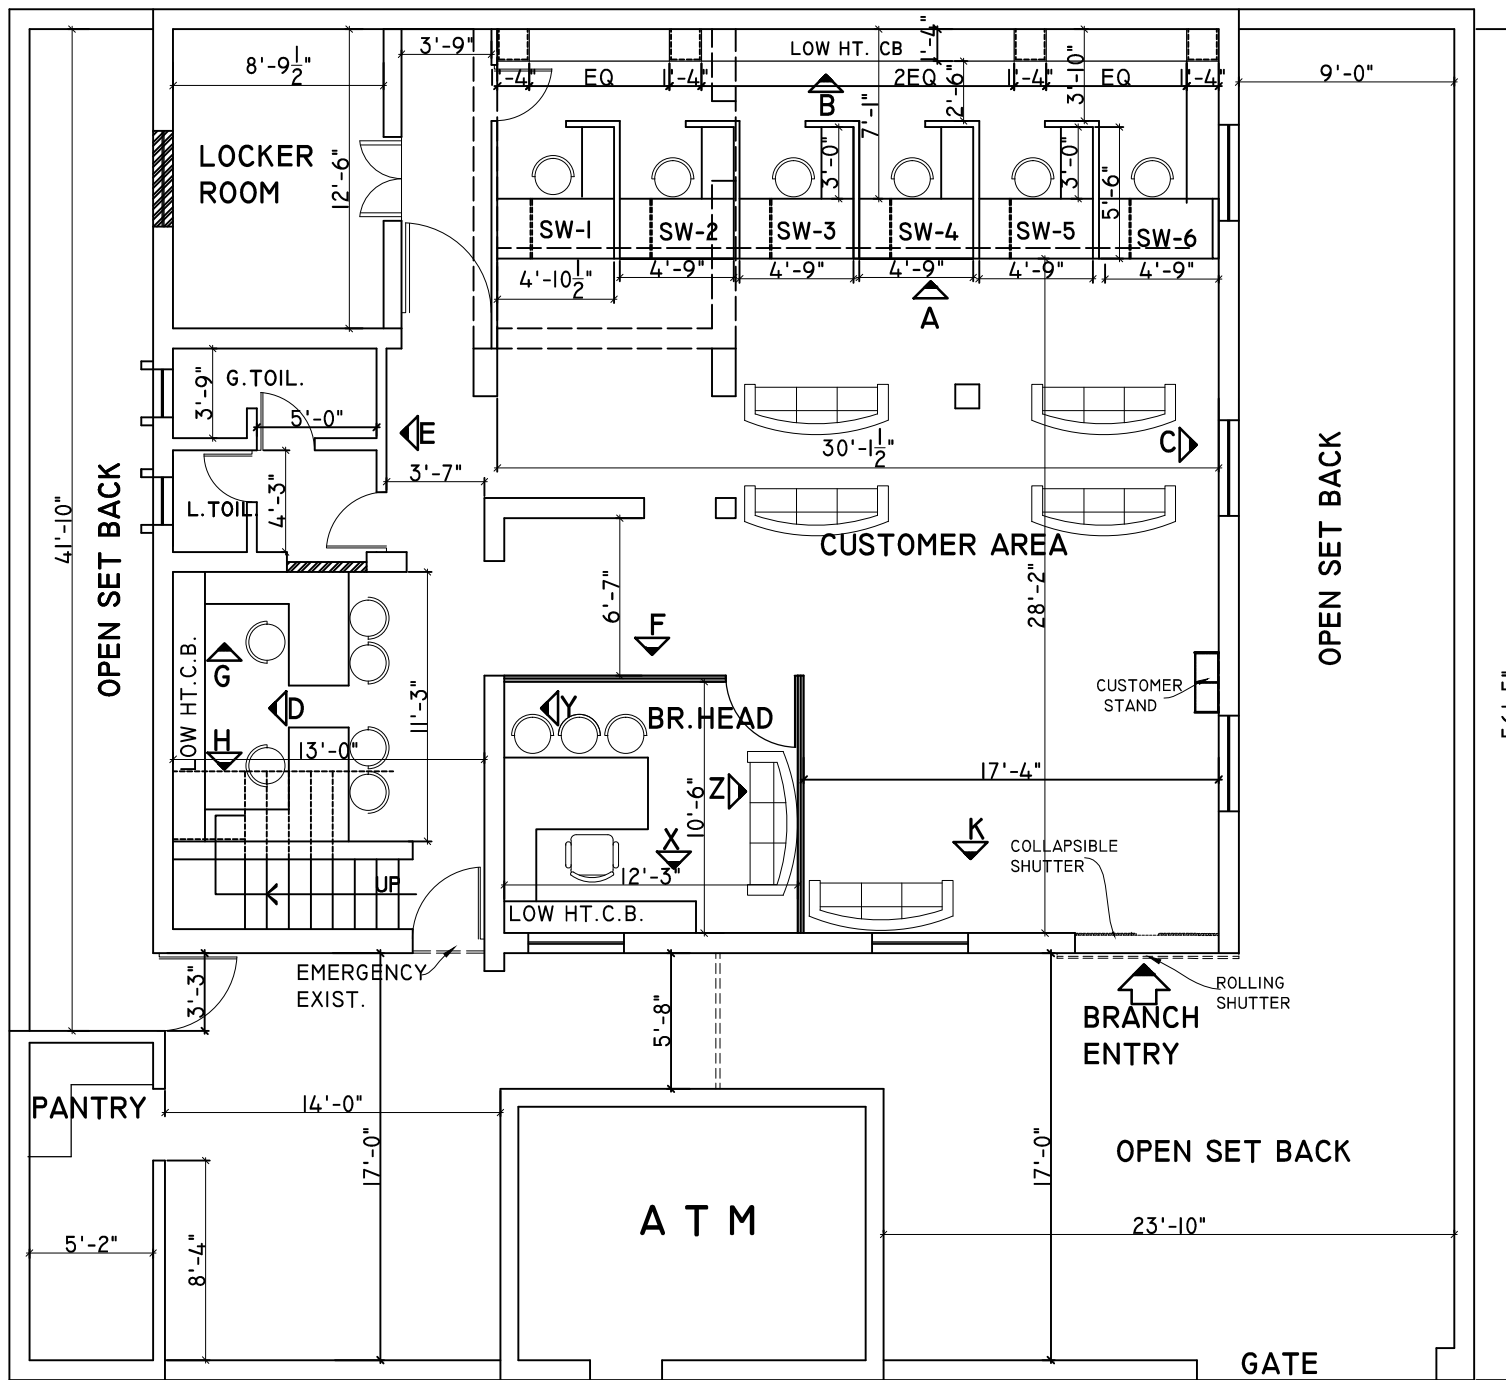

PROPOSED LAYOUT PLAN OF SBI BRANCH
AT SULTANI PURI, DELHI.

GROUND FLOOR PLAN

SCALE:

DATE:

DRG. NO.

ARCHITECT
VIPIN GUPTA AND ASSOCIATES
B-6, BHANOT APARTMENTS
5-LOCAL SHOPPING CENTRE
MADANGIR, NEW DELHI 110062
TEL: 29052818,

01