


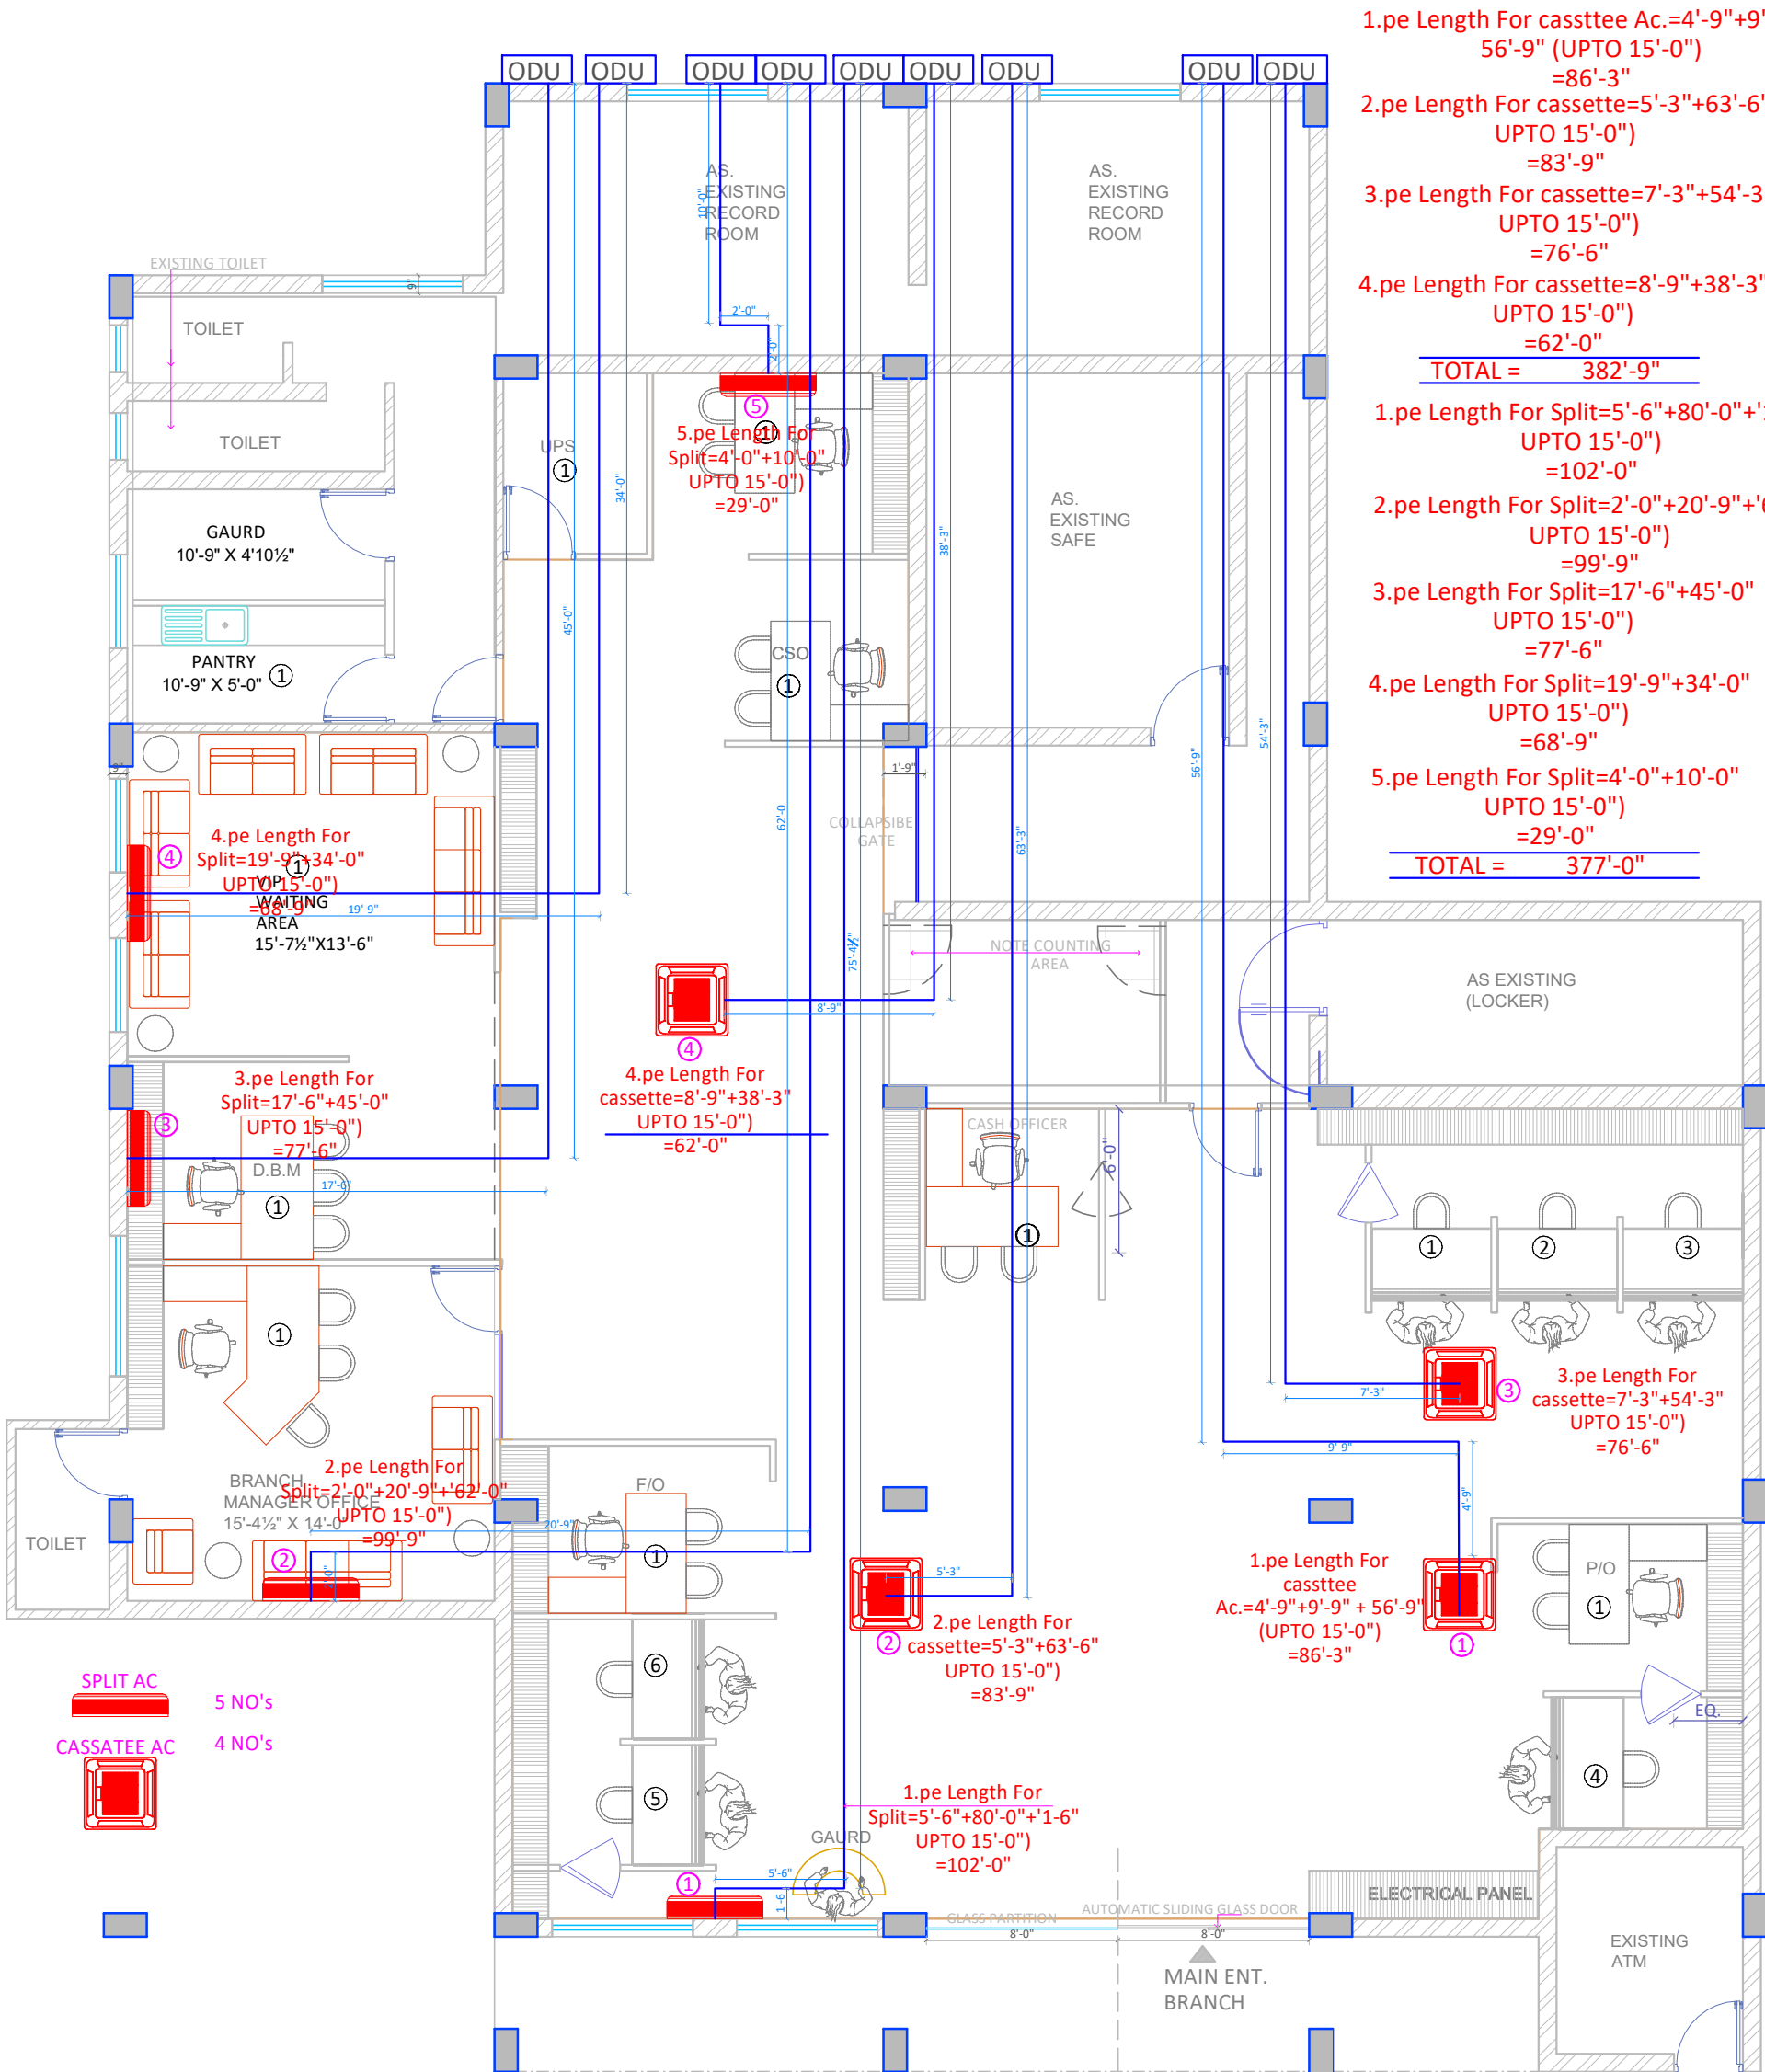

- 1.pe Length For cassttee Ac.=4'-9"+9'-9" + 56'-9" (UPTO 15'-0")
=86'-3"
- 2.pe Length For cassette=5'-3"+63'-6" (UPTO 15'-0")
=83'-9"
- 3.pe Length For cassette=7'-3"+54'-3" (UPTO 15'-0")
=76'-6"
- 4.pe Length For cassette=8'-9"+38'-3" (UPTO 15'-0")
=62'-0"
- TOTAL = 382'-9"**
- 1.pe Length For Split=5'-6"+80'-0"+1'-6" (UPTO 15'-0")
=102'-0"
- 2.pe Length For Split=2'-0"+20'-9"+62'-0" (UPTO 15'-0")
=99'-9"
- 3.pe Length For Split=17'-6"+45'-0" (UPTO 15'-0")
=77'-6"
- 4.pe Length For Split=19'-9"+34'-0" (UPTO 15'-0")
=68'-9"
- 5.pe Length For Split=4'-0"+10'-0" (UPTO 15'-0")
=29'-0"
- TOTAL = 377'-0"**

AC PLAN