


LAYOUT PLAN - B.F.

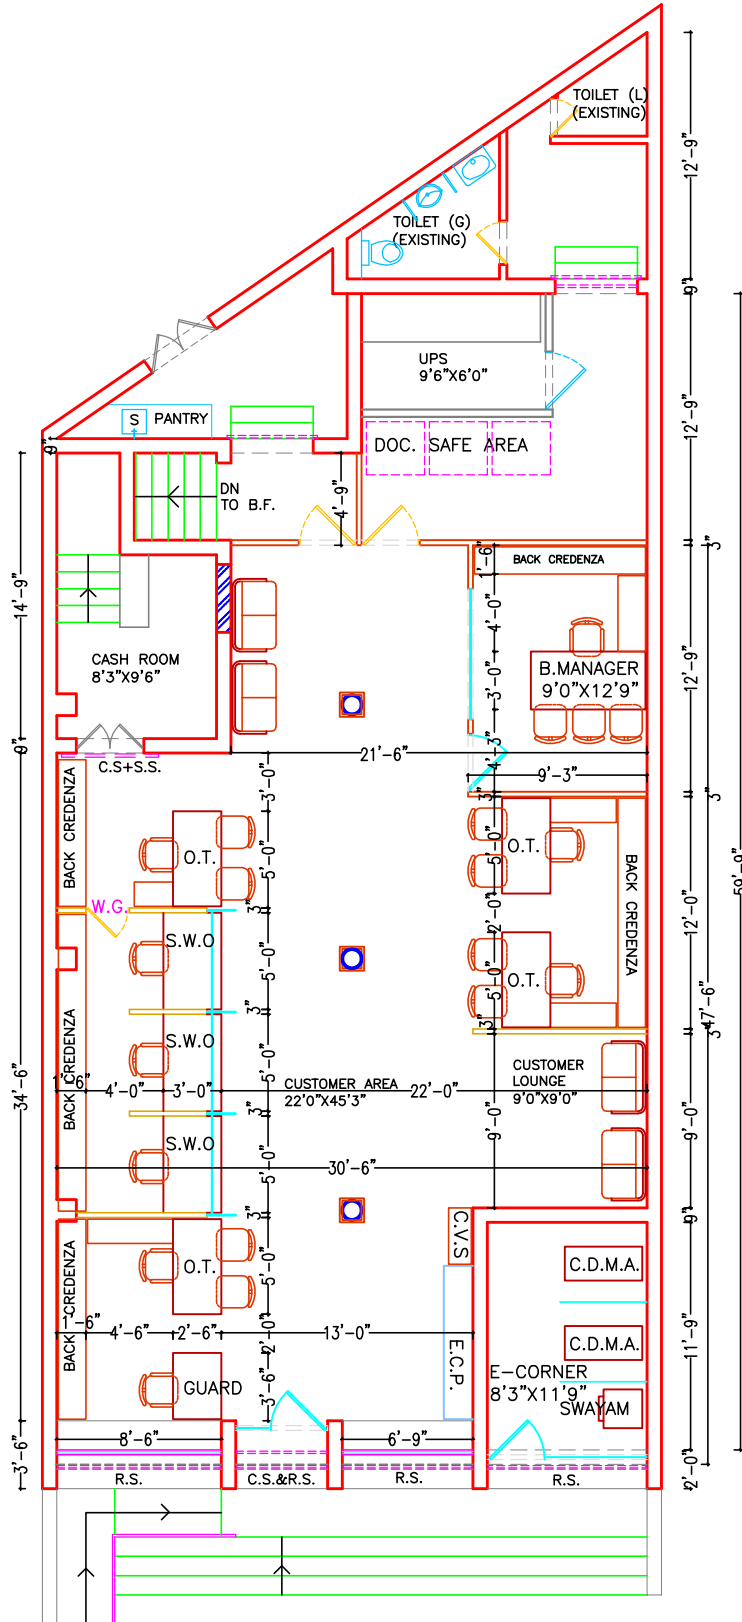

LAYOUT PLAN - G.F.

GLASS PORTION OF PARTITION
SOLID PORTION OF PARTITION
PARTITION - LAYOUT

PROPOSED INTERIORS /
RENOVATION OF
STATE BANK OF INDIA, AT
B.O. MATTAUR, SECTOR -7
MOHALI, PB.

SCHEDULE OF JOINERY

S.NO.	TYPE	SIZE	QTY	UNIT
DOORS & WINDOWS				
01	D1	3'6"X7'0"	±0	+7'0"
02	D2	3'0"X7'0"	±0	+7'0"
03	D3	2'6"X7'0"	±0	+7'0"
04	D4	2'3"X7'0"	±0	+7'0"
05	D5	6'0"X7'0"	±0	+7'0"
06				
07				
08				

LEGEND / NOTE

- B.M.-BRANCH MANAGER TABLE
SIZE - 6'0" X 3'0" X 2'6"
SIDE CREDENZA-4'0"X 1'6"X 2'6"
- O.T./S.T.- TABLE SIZE -
5'0" X 2'6" X 2'6"
SIDE CREDENZA-3'6"X1'3"X2'6"
- S.W.O.- SINGLE WINDOW
OPERATOR
TABLE SIZE- 5'0" X 3'0" X 2'6"
- C.V.S. - CUSTOMER'S
VOUCHER STAND
- B.S. - BACK STORAGE
(18" DEEP & 3'0" HIGH)
- D.W.D.- DRINKING WATER
COOLER / DISPENSER
- W.F.H.P.- WOODEN FULL
HEIGHT PARTITION (UPTO
CEILING-F.C.)
- W.L.H.P.- WOODEN LOW
HEIGHT PARTITION (UPTO 4'0")
- G.F.H.P.- GYPSUM DRY
WALL-60 MIN FIRE RATED - FULL
HEIGHT PARTITION (UPTO ROOF
LVL.)
- F.D / W.G.- FLAP DOOR (HT.
OF F.DOOR UPTO HT. OF
PARTITION WALL)
- T.G.L.H.P.-TOUGHENED GLASS
LOW HEIGHT PARTITION
(UPTO+4'6")
- AL.F.H.P.-ALUMINIUM FULL
HEIGHT PARTITION (UPTO CEILING)
- AL.L.H.P.- ALUMINIUM LOW
HEIGHT PARTITION (UPTO 4'-0")
- AL.D & F.H.P. ALUMINIUM
DOOR & FULL HEIGHT PARTITION
(UPTO CEILING)
- AL.P.H.T.+7'6"- ALUMINIUM
PARTITION HEIGHT (UPTO +7'6")
- T.G.D. - TOUGHENED GLASS
DOOR.
- T.G.F.H.G. - TOUGHENED
GLASS FULL HEIGHT GLAZING /
PARTITION.
- T.G.P. & W.F.H.P. -
TOUGHENED GLASS GLAZING /
PARTITION HEIGHT UPTO +7'0" &
ABOVE WOODEN FULL HEIGHT
PARTITION (UPTO CEILING)
- T.G.P. HEIGHT +7'0" IN
W.F.H.P.

REV. DESCRIPTION DATE

TITLE:LAYOUT PLAN-FURNISHING

SCALE 1"=8'-0"

DATE 03/03/25

JOB NO. SBI-S70M/01

DRG. NO. WD-02

CREATIVE CONCEPTS

ARCHITECTS,PLANNERS,INT.DESIGNERS

BOOTH NO-32, SECTOR - 25

PANCHKULA - 134116.

PH. 09815788192 (M)