

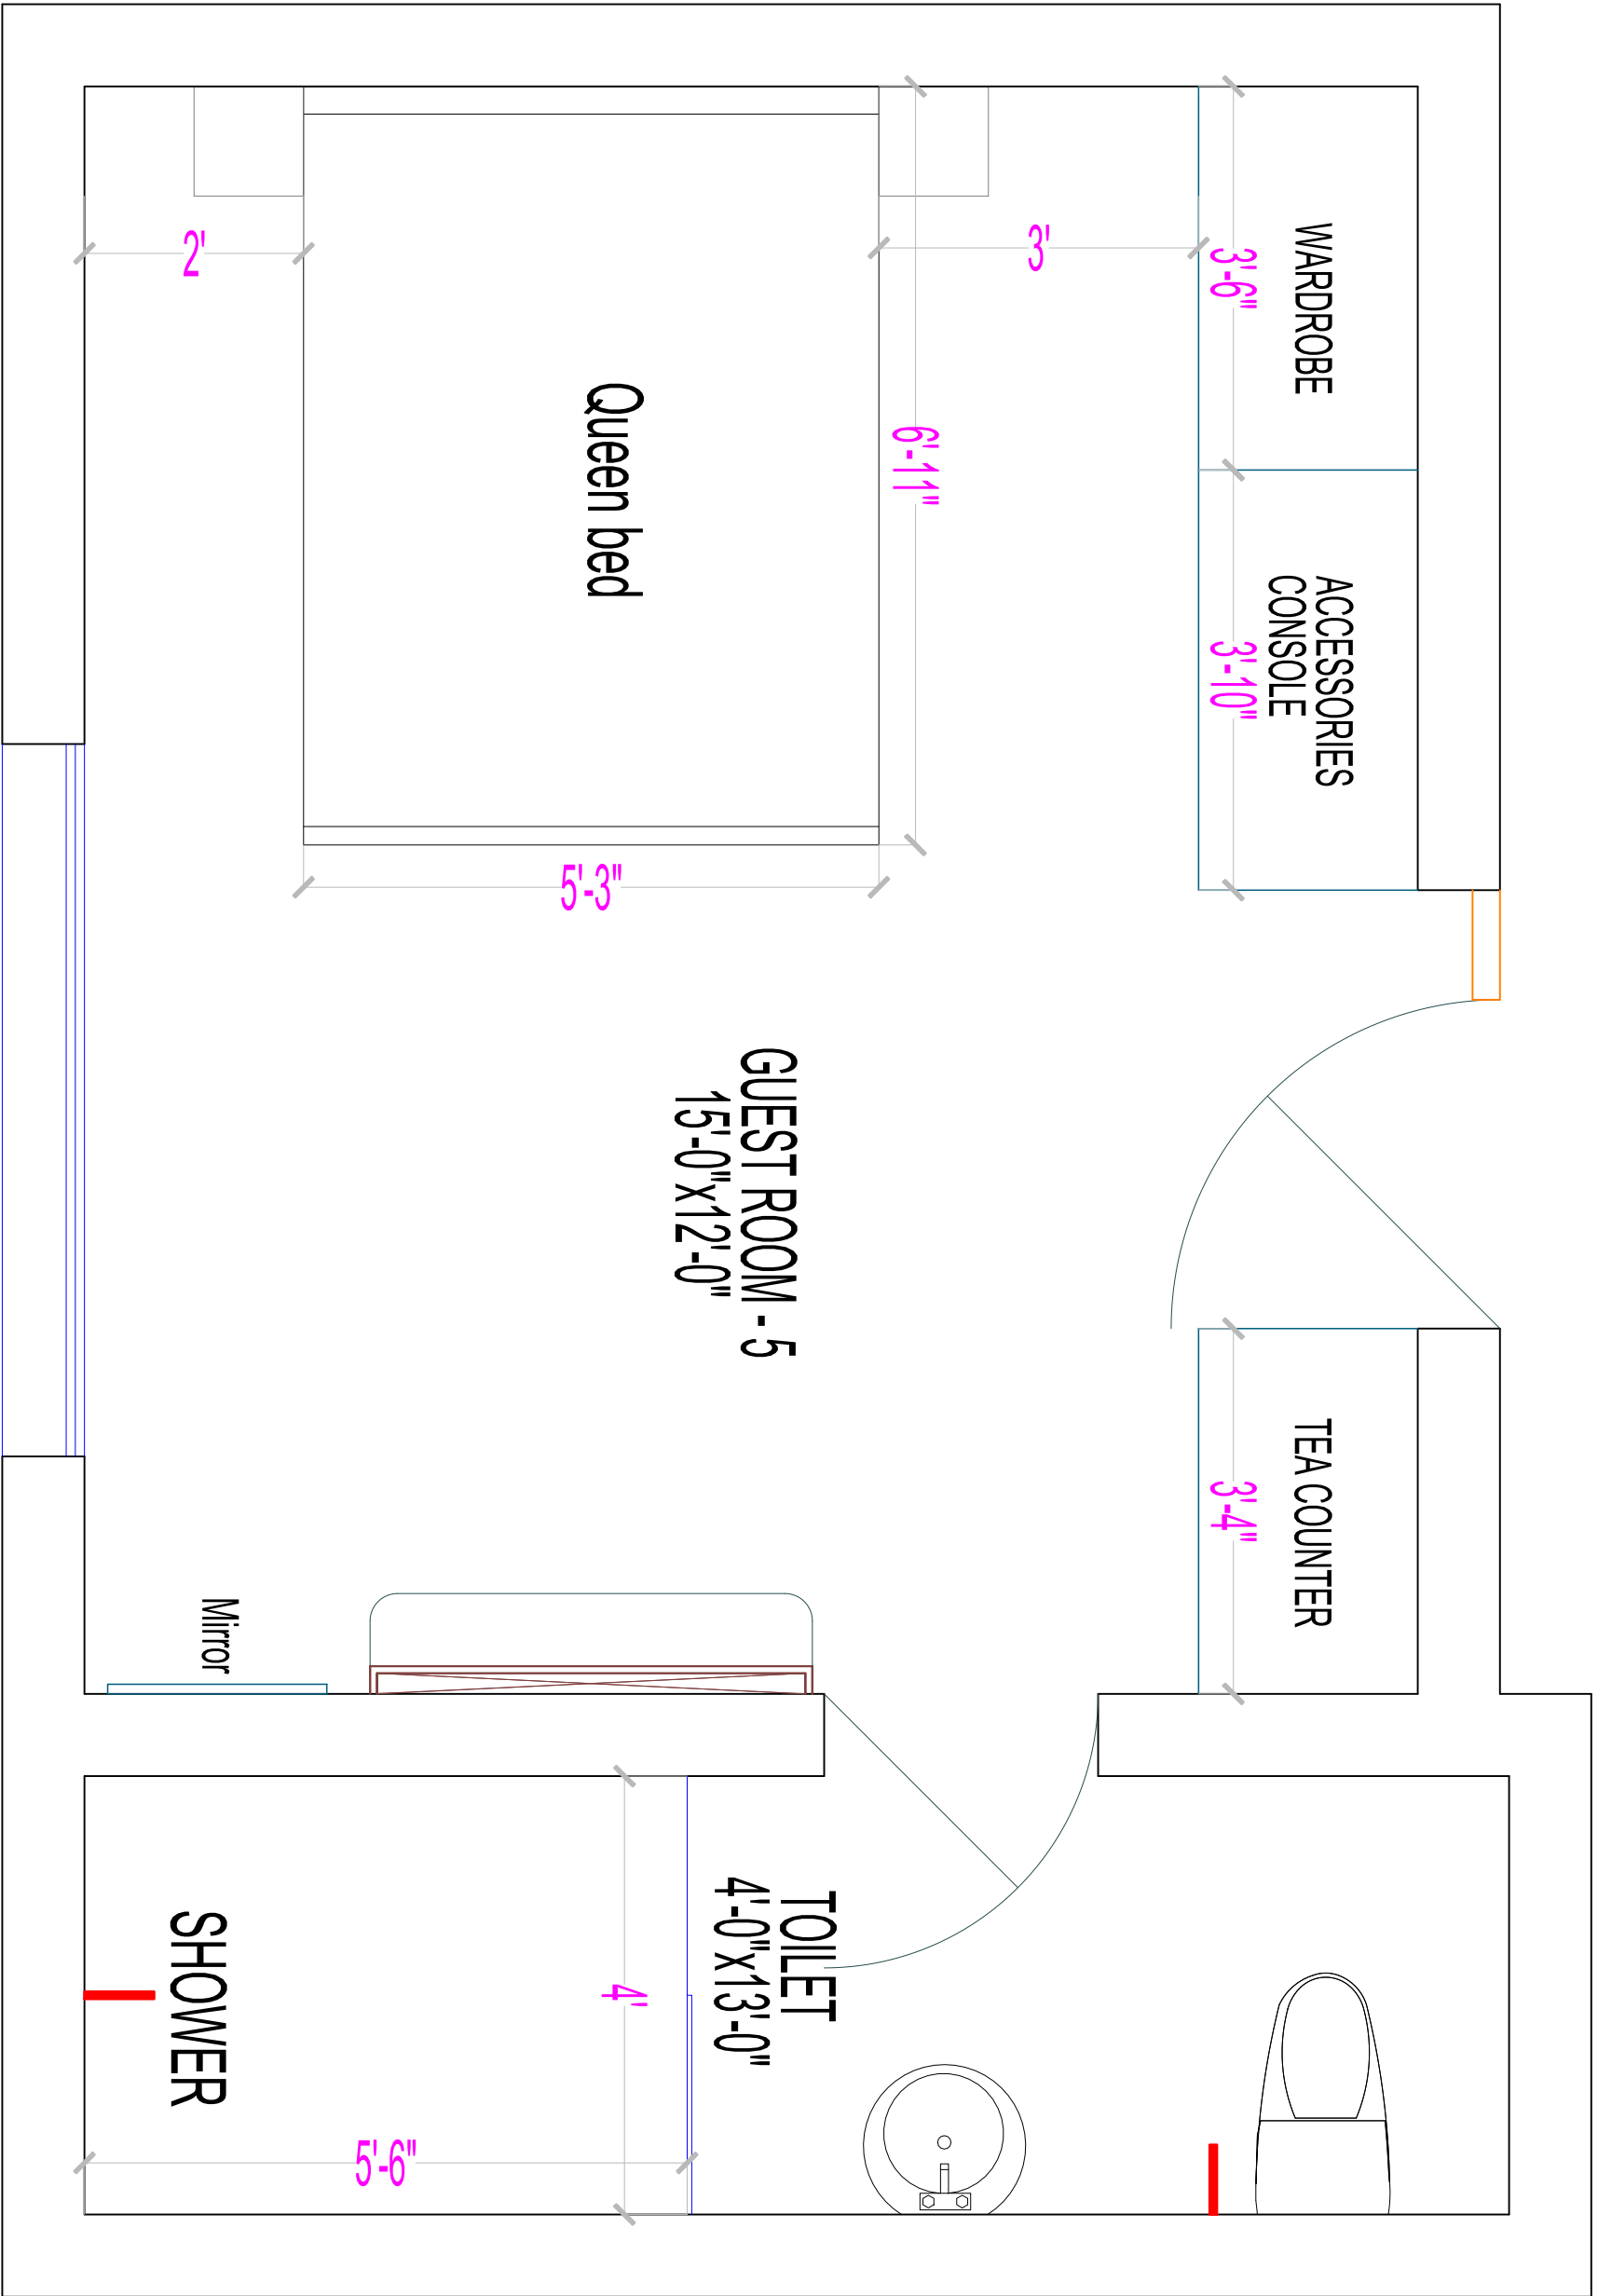
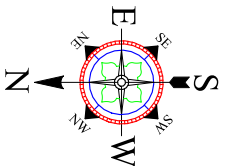


GUEST ROOM - 2

CLIENT :		PROJECT :		DRAWING TITLE :							
 LHO - AMARAVATI		PROPOSED RENOVATION OF GUEST ROOMS IN LHO BUILDING, ABIDS, HYDERABAD.		GUEST ROOM - 2				REF NO. DATE			
								DESCRIPTION			
								JOB NUMBER:			
								DRAWN BY			
								DESIGNED & CHECKED BY			
								APPROVED BY			
								SHEET NO.:			
1						INITIALS		SIGNED BY		DATE	
2						BHANU				10-05-25	
3						E.SREENATH					
4											
5											
6											
This drawing is copyright, and may not be copied or reproduced in any form w/out prior consent in writing of ABHIKRAM-S architects and		SCALE		N.T.S				CAD FILE			
 abhikram-s		Architects, Interiors Designers, Value Urban Planners, Project Managers									



GUEST ROOM - 5

CLIENT :		PROJECT :		DRAWING TITLE :		REV NO.		DATE		DESCRIPTION		JOB NUMBER:		DRAWN BY		INITIALS		SIGNED BY		DATE		ARCHITECTS :	
LHO - AMARAVATTI		PROPOSED RENOVATION OF GUEST ROOMS IN LHO BUILDING, ABIDS, HYDERABAD.		GUEST ROOM - 5		1								BHANU		BHANU				10-05-25		abhikram-s	
						2								E.SREENATH								Architects, Interiors Designers, Valuers, Urban Planners, Project Managers	
						3																	
						4																	
						5																	
						6																	
						7																	
						8																	



LHO - AMARAVATTI

A

B

C

D

E

F

G

H

I

J

K