



PROPOSED INTERIORS FOR STATE BANK OF INDIA, B.O. AT GAURA, DISTT. SOLAN (HP).

SCHEDULE OF JOINERY

S.NO.	TYPE	SIZE	CILL LVL	LNJEL
DOORS & WINDOWS				
01	D1	3'6"X7'0"	±0	+7'0"
02	D2	3'0"X7'0"	±0	+7'0"
03	D3	2'6"X7'0"	±0	+7'0"
04	D4	2'3"X7'0"	±0	+7'0"
05	D5	6'0"X7'0"	±0	+7'0"
06				
07				
08				

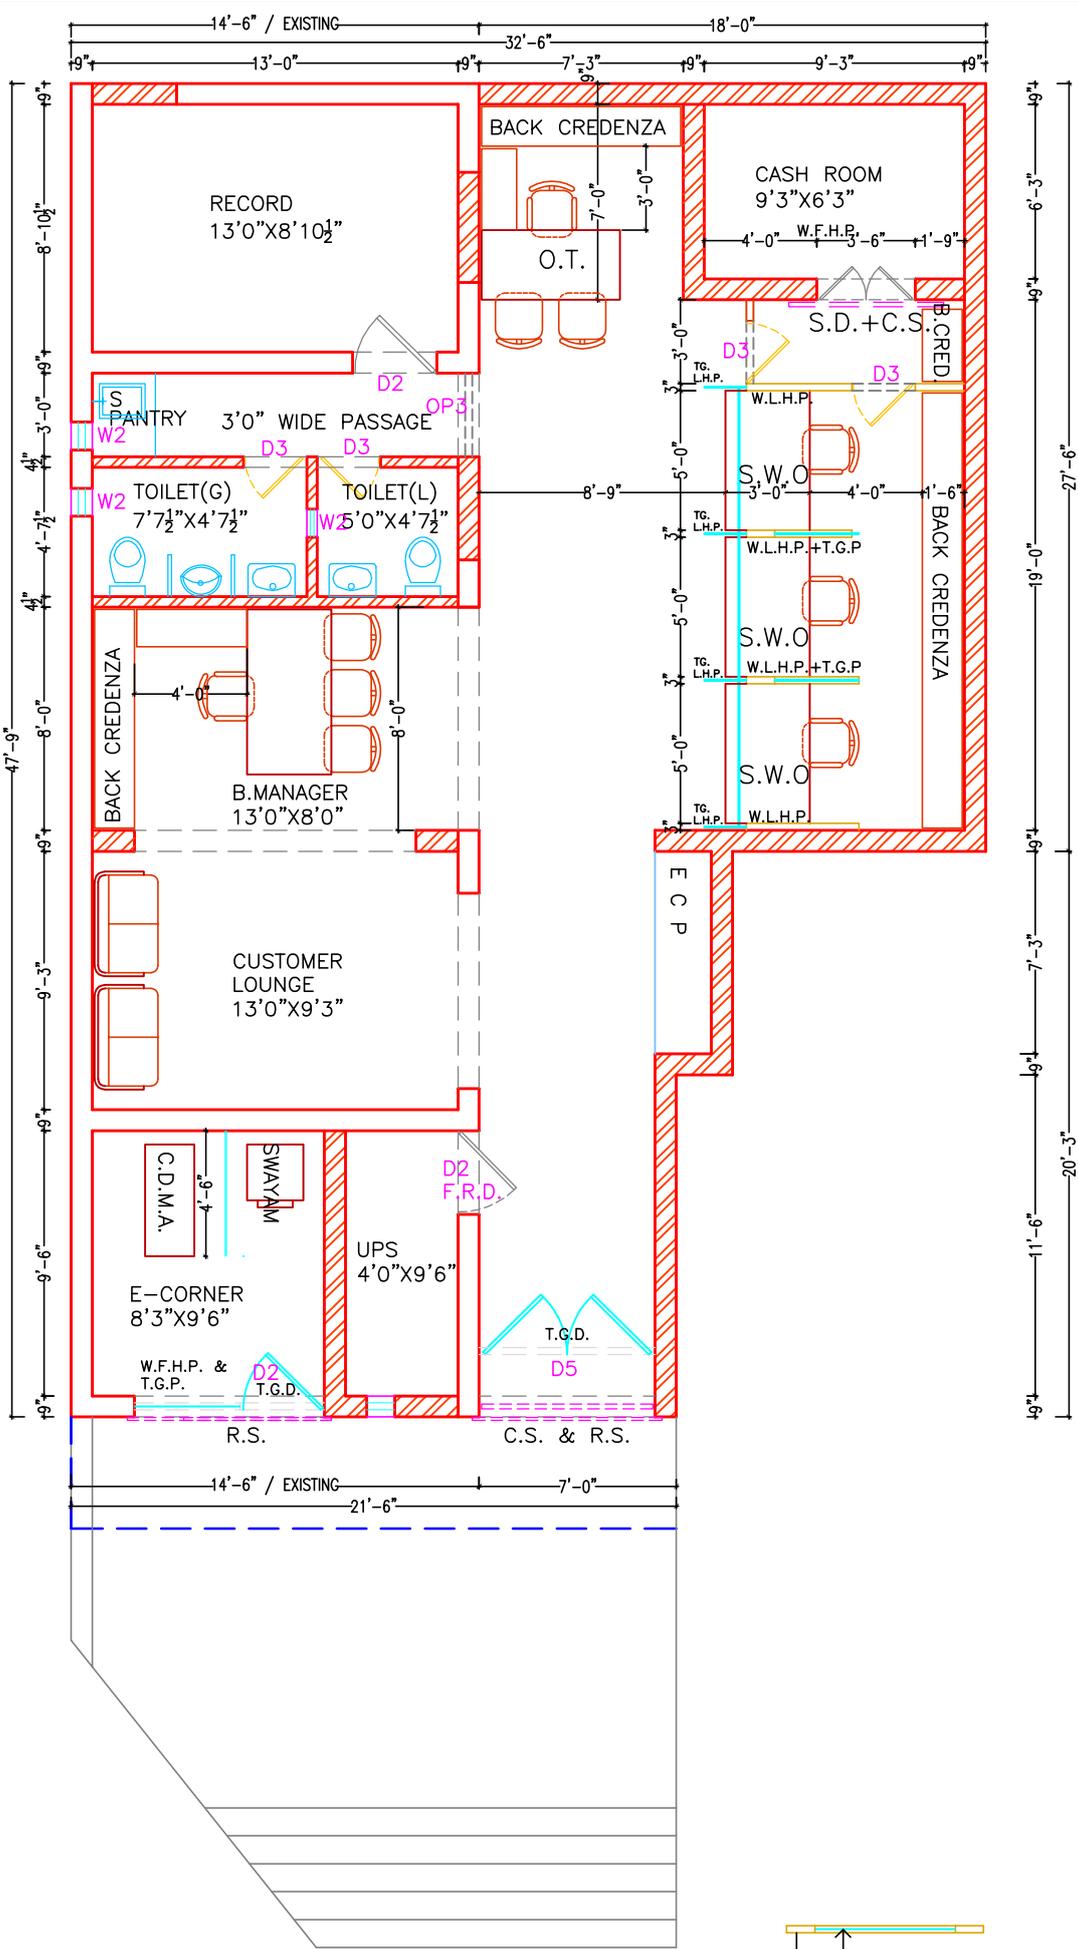

REV.	DESCRIPTION	DATE
	TITLE: LAYOUT PLAN-FURNISHING	
	SCALE: NTS	
	DATE: 22/01/2025	
	JOB NO.: SBI-G/01	
	DRG. NO.: WD-02	
CREATIVE CONCEPTS		
ARCHITECTS, PLANNERS, INT. DESIGNERS		
BOOTH NO. - 32, SECTOR - 25		
PANCHKULA - 134116.		
PH. 09815788192 (M)		

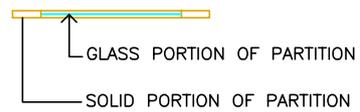

PARTITION - I LAYOUT

PARKING / ROAD