


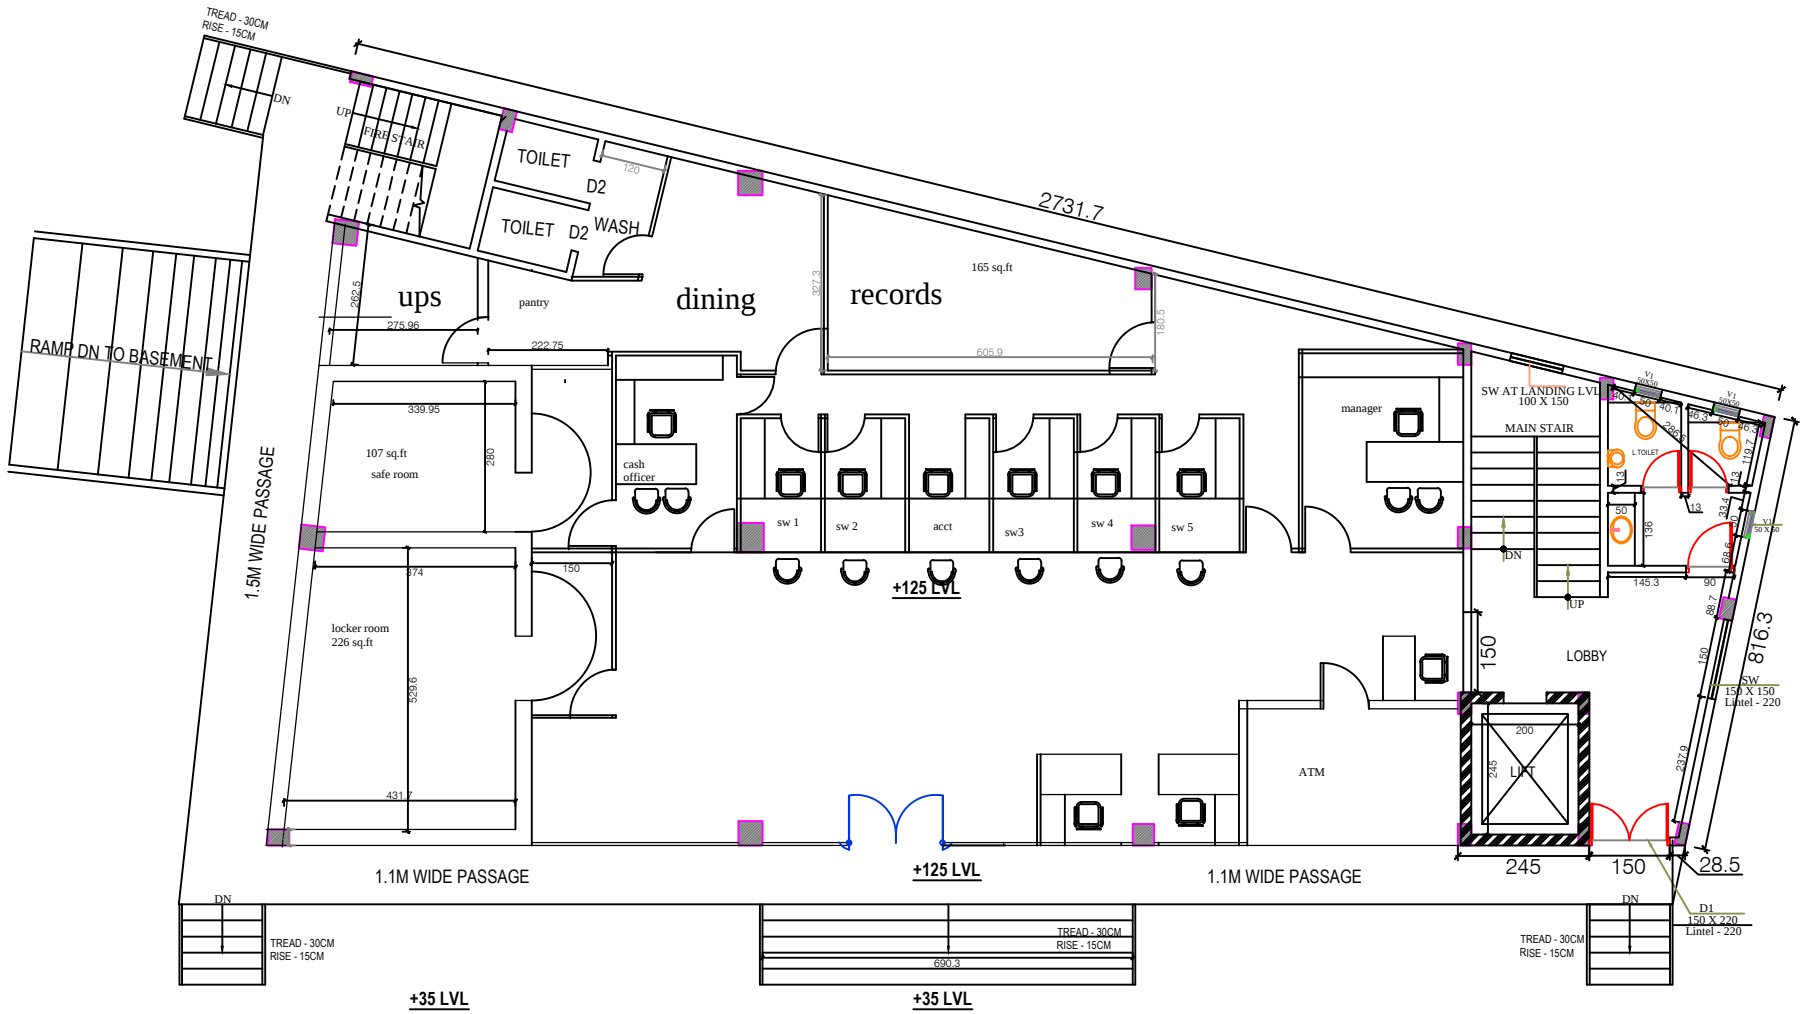

PROPOSED LAYOUT OF KALOOR BRANCH