


Drain outlet pipe for AC to be provided by landlord  
till outer wall from BIM cabin location

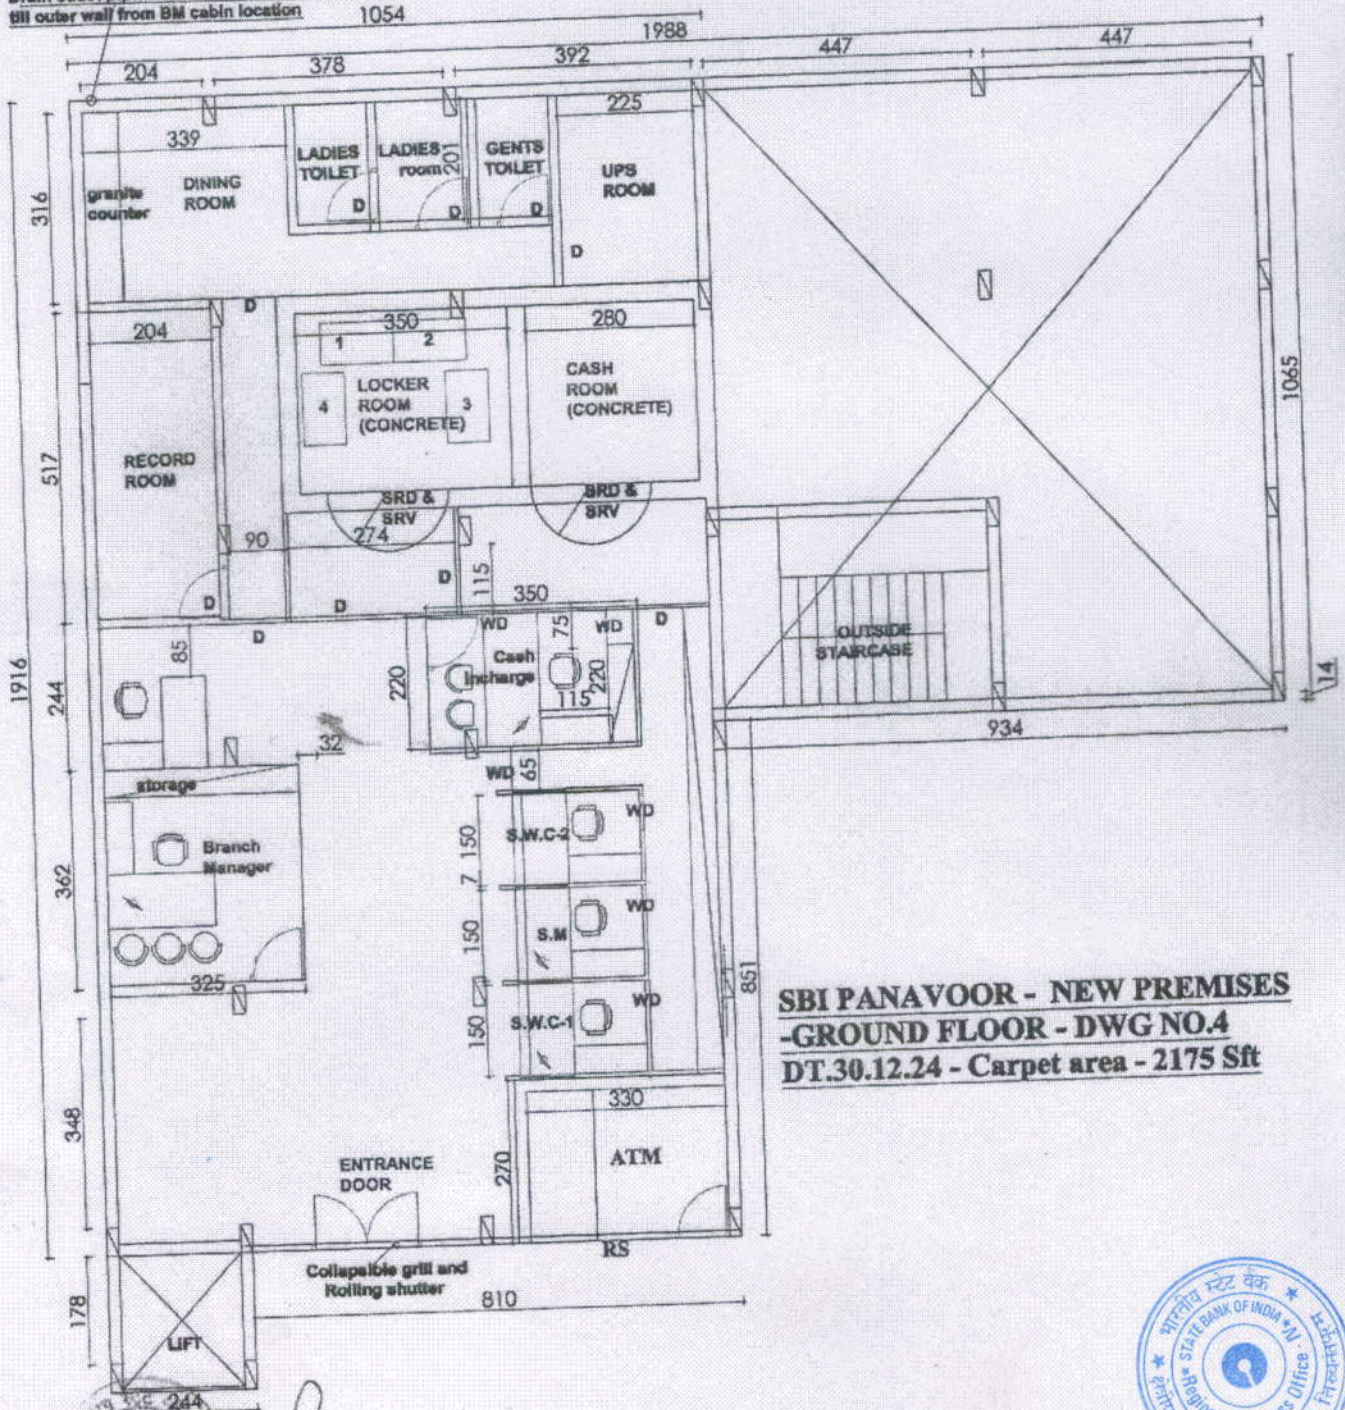

**SBI PANAVOOR - NEW PREMISES**  
**-GROUND FLOOR - DWG NO.4**  
**DT.30.12.24 - Carpet area - 2175 Sft**



*[Signature]*  
30/12/24  
**MANAGER(CIVIL), AO TVM.**

*[Signature]*  
**CHIEF MANAGER (OPERATIONS), RBO-IV TVM.**



**MANAGER(HR), RBO-IV TVM.**

कृपे भारतीय स्टेट बैंक  
For STATE BANK OF INDIA

*[Signature]*  
**REGIONAL MANAGER, RBO-IV TVM.**  
Regional Manager, RBO-IV, Tiruchirappalli