

NOTES:-
 1. REFER STAIR DRG. ALONG WITH THIS DRG.
 2. REFER DET OF BL. BR. B/C IN STAIR DRG.
 3. REFER GENERAL NOTES DRG.
 4. PROVIDE CAMBER OF 20mm-25mm FOR CANTILEVER SLAB/BEAM WITH SPAN LESS THAN 6 METR.
 5. PROVIDE CAMBER OF 30mm-40mm FOR CANTILEVER SLAB/BEAM MORE THAN 6 FEET.
 6. PROVIDE THROUGHOUT RCC LINTEL & SILL OVER ALL WALLS.
 7. CHECK THE STRUCTURAL DRG. WITH ARCH. DRG. ELEVATION, SECTION, 3D.
 8. IF ANY AMBIGUITY FOUND, CONTACT STRUCTURE ENG. IMMEDIATELY BEFORE STARTING WORK.
 9. FOLLOW ONLY ARCHITECTURAL DIMENSIONS. IF ANY ACCIDENT OCCURS ON SITE DUE TO CONSTRUCTION FAULTS, STRUCTURE ENGINEER IS NOT RESPONSIBLE.
 10. CHECK & THE POSITION OF FC WITH ARCH. DRG.
 11. GET IT APPROVED BY ARCHITECT BEFORE STARTING EXCUTION OF WORK.
 12. PROVIDE DRAINAGE PIPE AS PER PLUMBING CONSULTANT BEFORE CASTING SLAB & BEAM.
 13. NO CUTOUTS ARE ALLOWED AFTER CASTING SLAB BEAM.
 14. MINIMUM CAMBER AT CENTER OF SIMPLY SUPPORTED BEAM
 15. (CAMBER IN MM=SPAN(M)/250
 16. MINIMUM CAMBER AT FREE END OF CANTILEVER IN (MM)=SPAN(M)/50
 17. THIS STRUCTURE DRG IS BASED ON ARCH DRG SENT BY MAIL ON DATE (20/01/2023) WORKING

ITEM	GRADE
COLUMN	AS PER SCHEDULE
SLAB	M35
BEAM	M35
RETAINING WALL	AS PER SCHEDULE
USE STEEL GRADE	Fe 500D

PROJECT NAME:-
 SBI CORPORATE OFFICE
 ARCHITECT:-
 MAMTA SHAH
 STRUCTURAL CONSULTANT:-
 ZARNA ASSOCIATES
 STRUCTURAL CONSULTING ENGINEER
 Head Office: Zarna Associates, Plot No. 10, Sector 10, Gurgaon, Haryana
 Local Office: Plot No. 10, Sector 10, Gurgaon, Haryana
 E-Mail: zarnaassociates@gmail.com

APPROVED BY: V.R.P.
 CHECKED BY: RISHVA
 DRAWN BY: BRUJESH
 CORRECTED BY: VIJAY
 DATE: 18-12-2023
 PROJECT NO.: 401/17
 DRAWING TITLE: UPPER BASEMENT SLAB

DRG NO : 10
 SCALE: N.T.S. SHEET: A3
 N

DRG NO : 10
 SCALE: N.T.S. SHEET: A3
 N

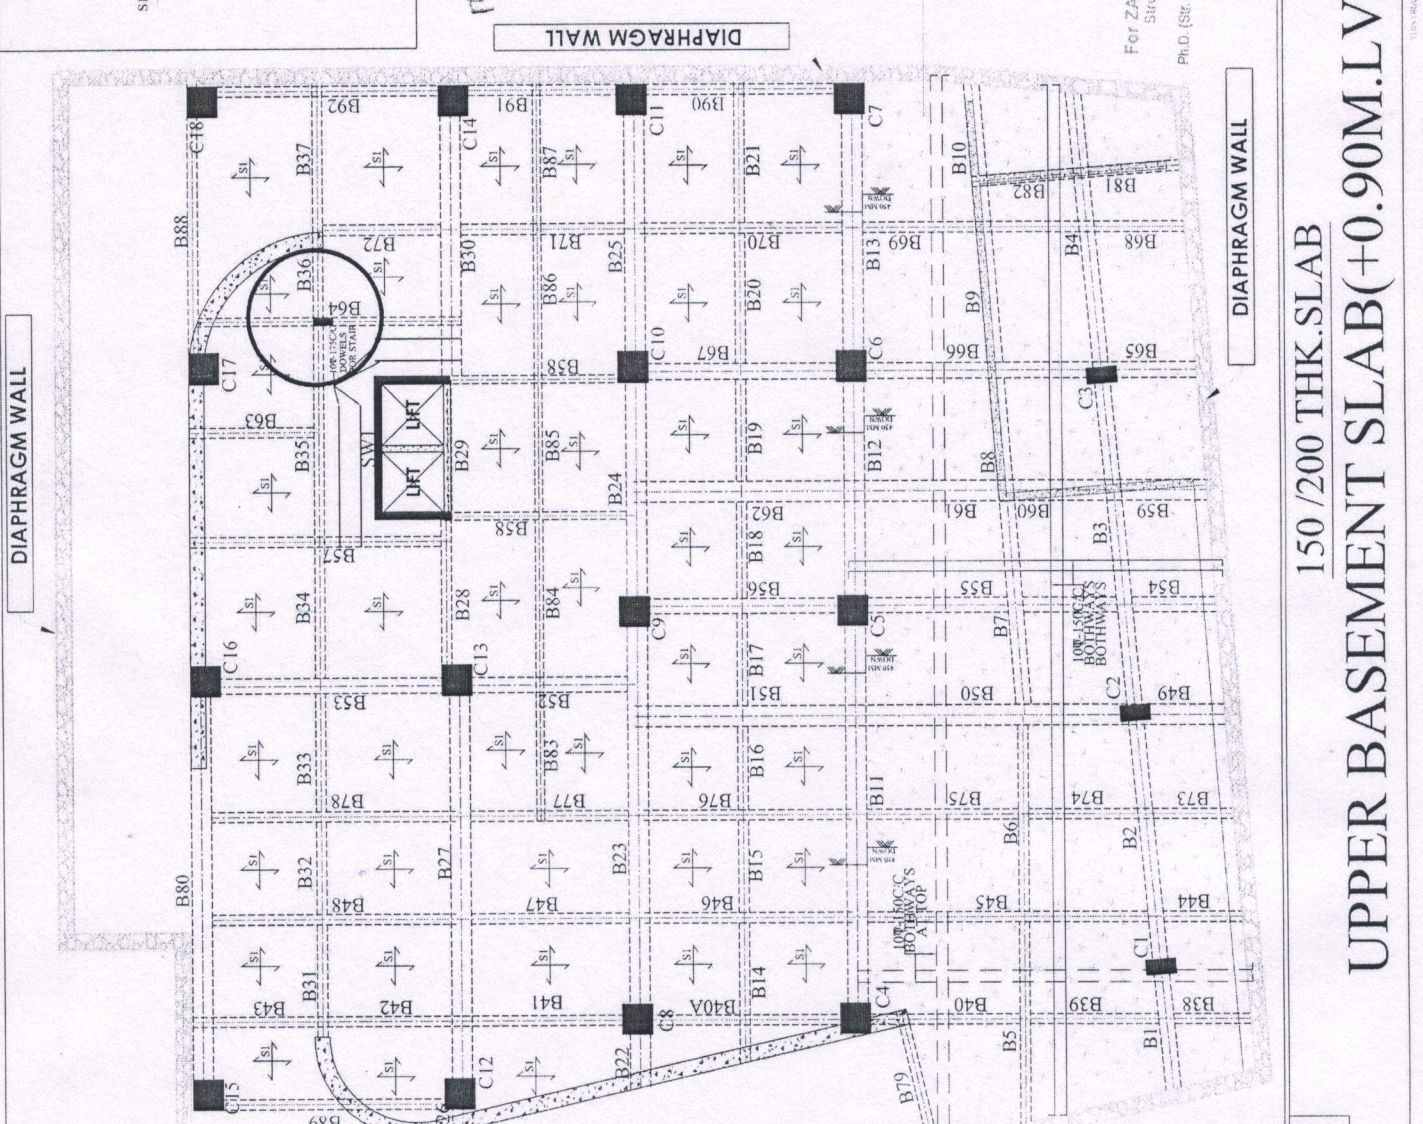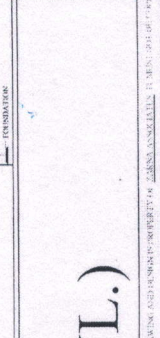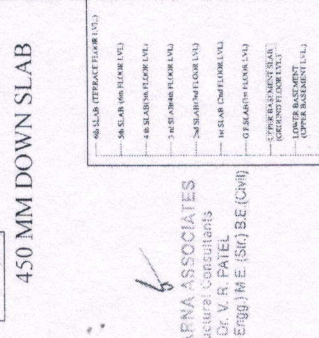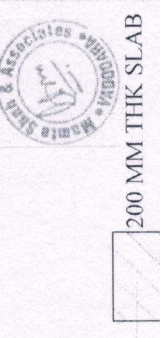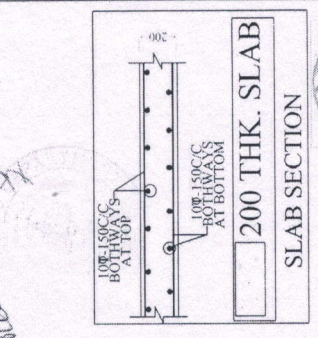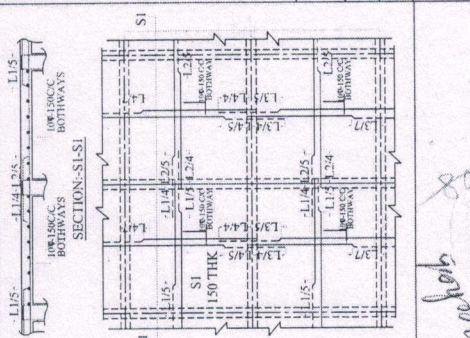

150 / 200 THK. SLAB
 UPPER BASEMENT SLAB (+0.90M.LVL.)
 LAST NO.: B89