


**NOTES:-**

1. CHECK THE STRUCTURAL DRG. WITH ARCH. DRG / ELEVATION / SECTION / 3D.
2. IF ANY AMBIGUITY FOUND, CONTACT STRUCTURE ENGG. IMMEDIATELY BEFORE STARTING WORK.
3. FOLLOW ONLY ARCHITECTURAL DIMENSIONS. IF ANY ACCIDENT OCCURS ON SITE DUE TO CONSTRUCTION FAULTS.
5. GET IT APPROVED BY ARCHITECT BEFORE STARTING EXECUTION OF WORK.
16. THIS STRUCTURE DRAWING IS BASED ON ARCH.DRG SENT BY MAIL ON DATE:10-05-22

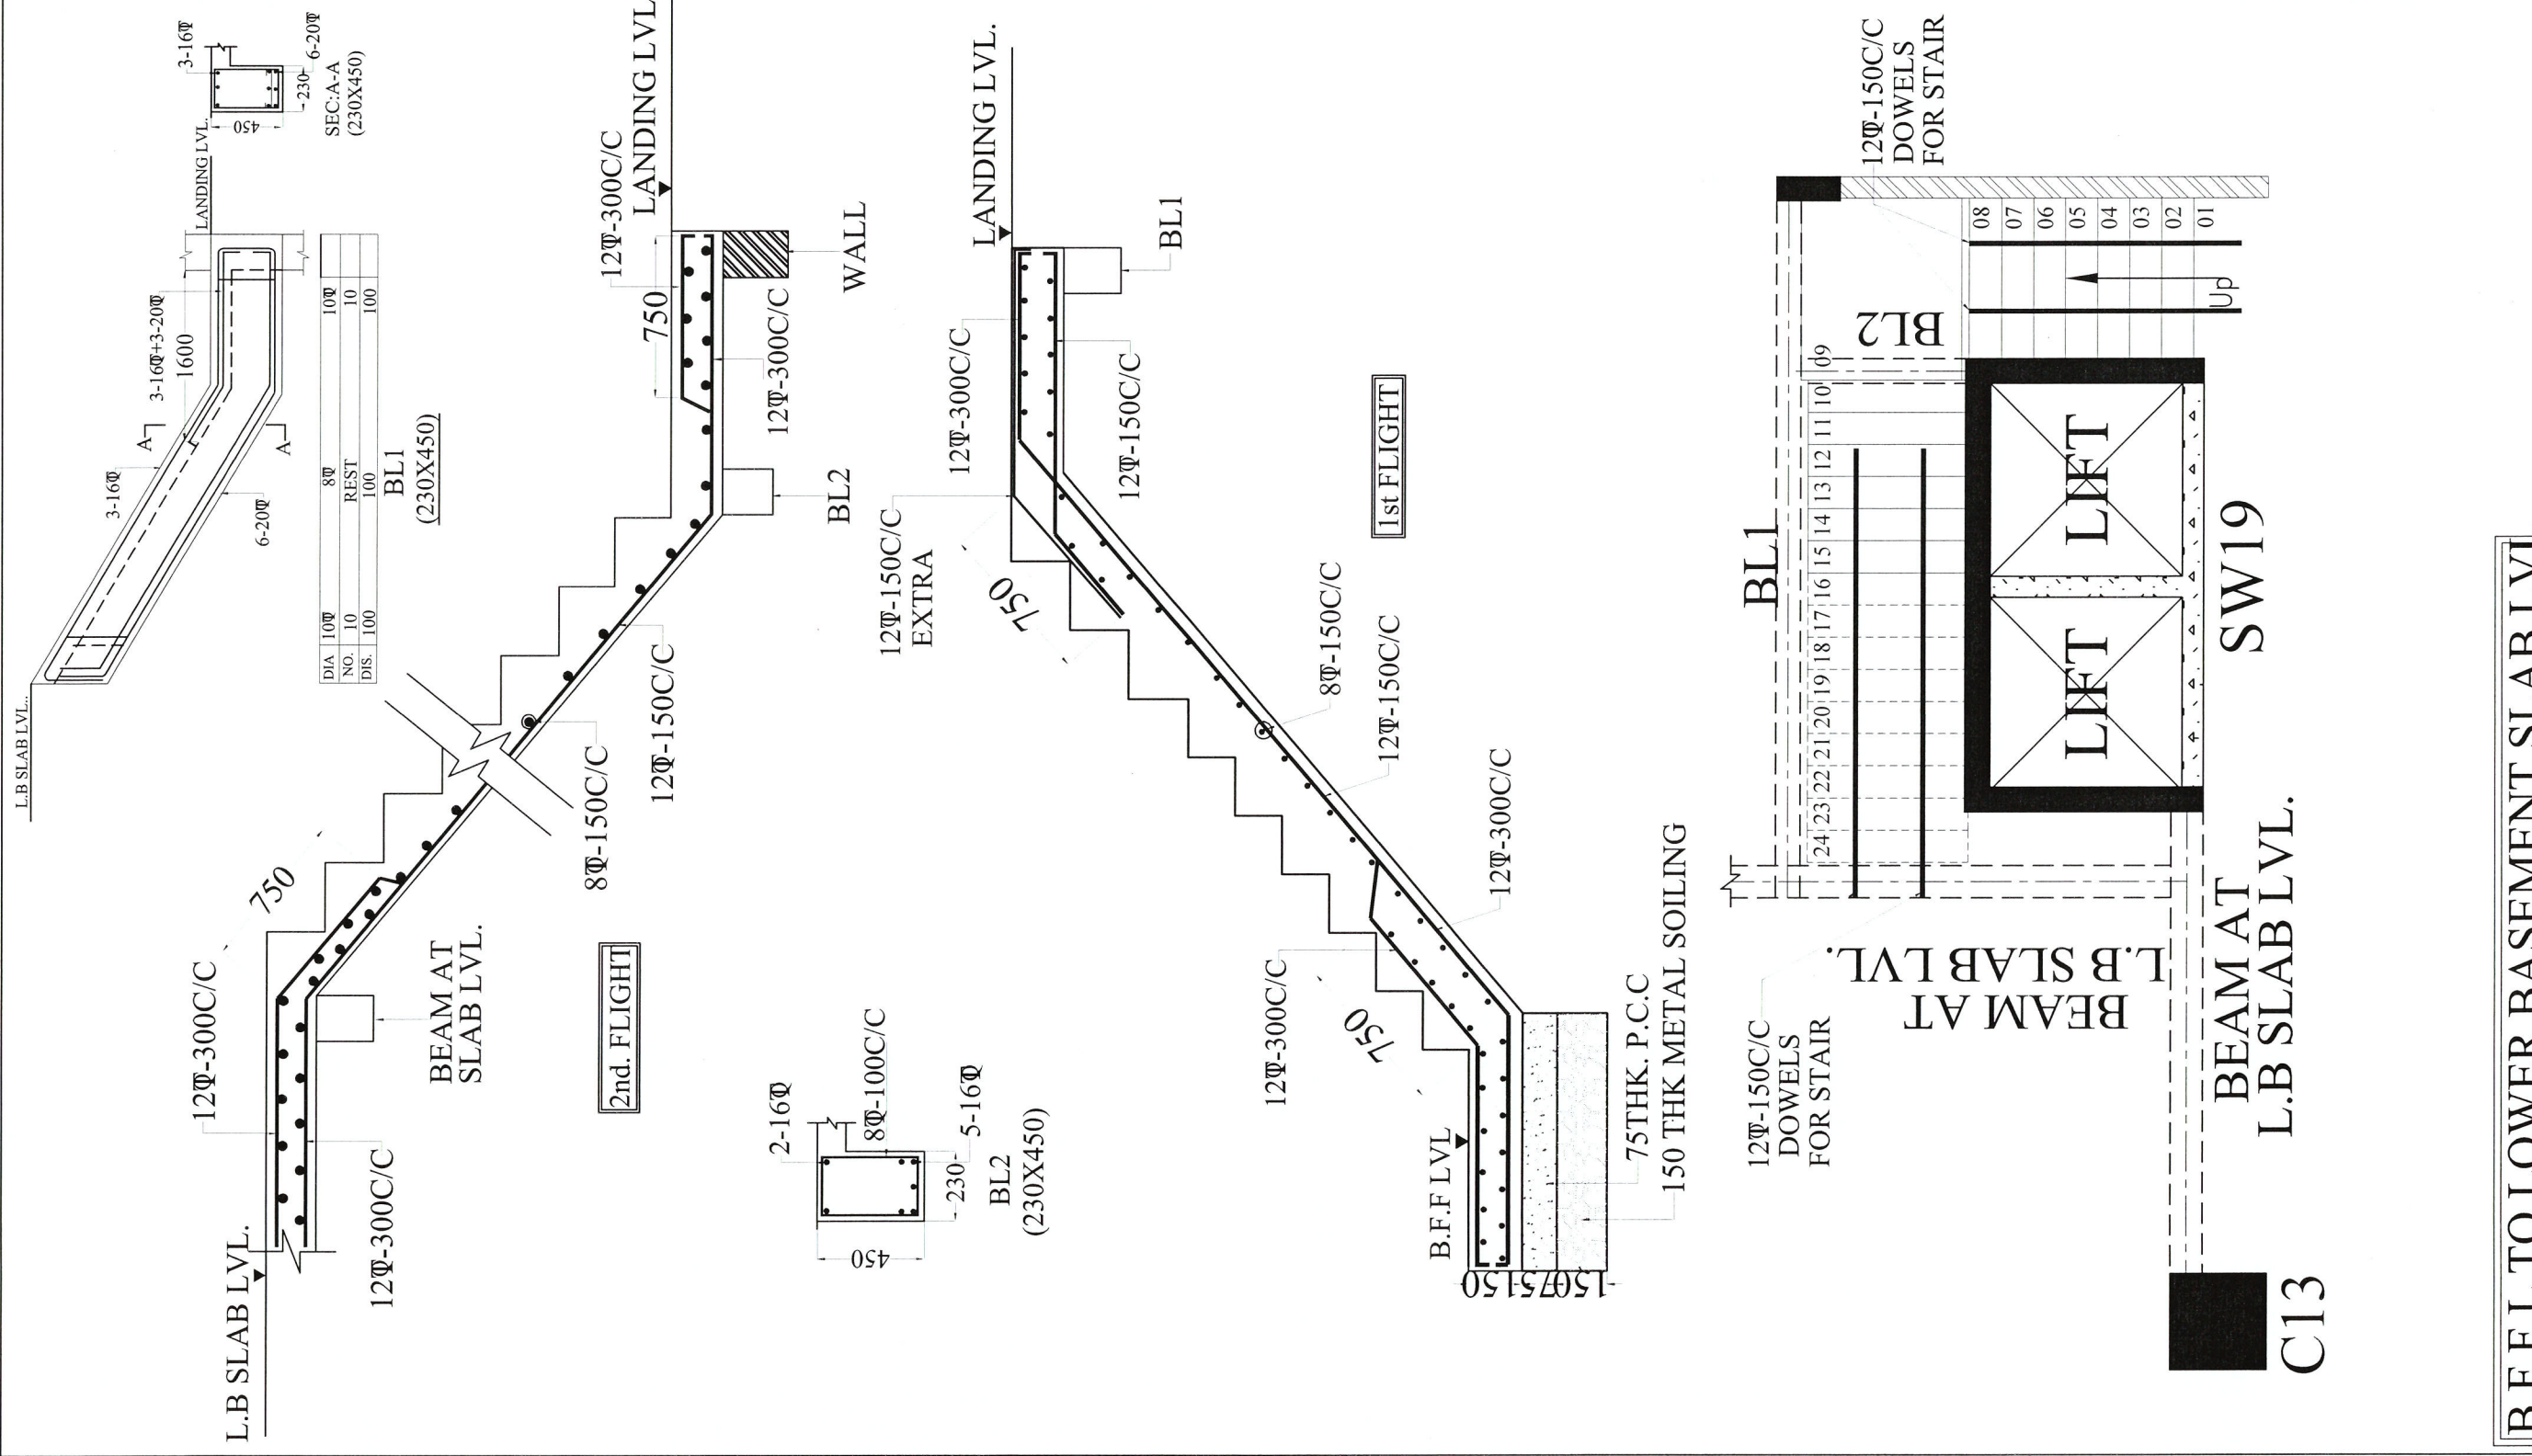

CONCRETE GRADE	
ITEM	GRADE
SLAB	M35
BEAM	M35
USE STEEL GRADE Fe 500D	

**For ZARNA ASSOCIATES**  
Structural Consultants  
Dr. V. R. PATEL  
Ph.D. (Str. Engg.) M.E. (Str.) B.E. (Civil)

<b>PROJECT NAME:-</b>	SBI CORPORATE OFFICE
<b>ARCHITECT:</b>	MAMTA SHAH
<b>STRUCTURAL CONSULTANT:</b>	ZARNA ASSOCIATES STRUCTURAL CONSULTING ENGINEER 9/0-9/15, Samanvay Silver Apartment, Mujmahuda Crossing, Besides Royal Orchid Hotel, Akon Road, Vadodra-390020. Tele. ph. no. :- +91 92276-273940 E-Mail :- zarnassce@gmail.com
<b>APPROVED BY:</b>	VRP
<b>CHECKED BY:</b>	RISHVA
<b>DRAWN BY:</b>	VIJAY
<b>CORRECTED BY:</b>	KIRAN
<b>DATE:</b>	21-12-2023
<b>PROJECT NO.:</b>	401/17
<b>DRAWING TITLE:</b>	STAIRCASE

<b>DRG NO :</b>	24
<b>SCALE :</b>	N.T.S.
<b>SHEET :</b>	A3
<b>N</b>	N

THIS DRAWING AND DESIGN IS PROPERTY OF ZARNA ASSOCIATES. IT MUST NOT BE COPIED OR LENT OUT WITHOUT THEIR PERMISSION IN

**B.F.F.L TO LOWER BASEMENT SLAB LVL.**  
**STAIRCASE**  
**200 THK. WAIST SLAB**