

LAYOUT PLAN - G.F.

CREATIVE CONCEPTS
 ARCHITECTS, PLANNERS, INT. DESIGNERS
 BOOTH NO - 32, SECTOR - 25
 PANCHKULA - 134116.
 PH. 09815788192 (M)

TITLE
 LAYOUT PLAN
OPTION-4


JOB NO.
 DRG. NO.
 - 01

SCALE
 1"=8'-0"
 DATE
 13/11/24

DRN. BY
 CHK. BY

PROPOSED INTERIORS OF
 STATE BANK OF INDIA,
 E-CORNER AT
 RAM BAGH ROAD, KALKA,
 DISTT. PANCHKULA (HRY).

01.LAYOUT REVISED-14.11.24		
REV.	DESCRIPTION	DATE

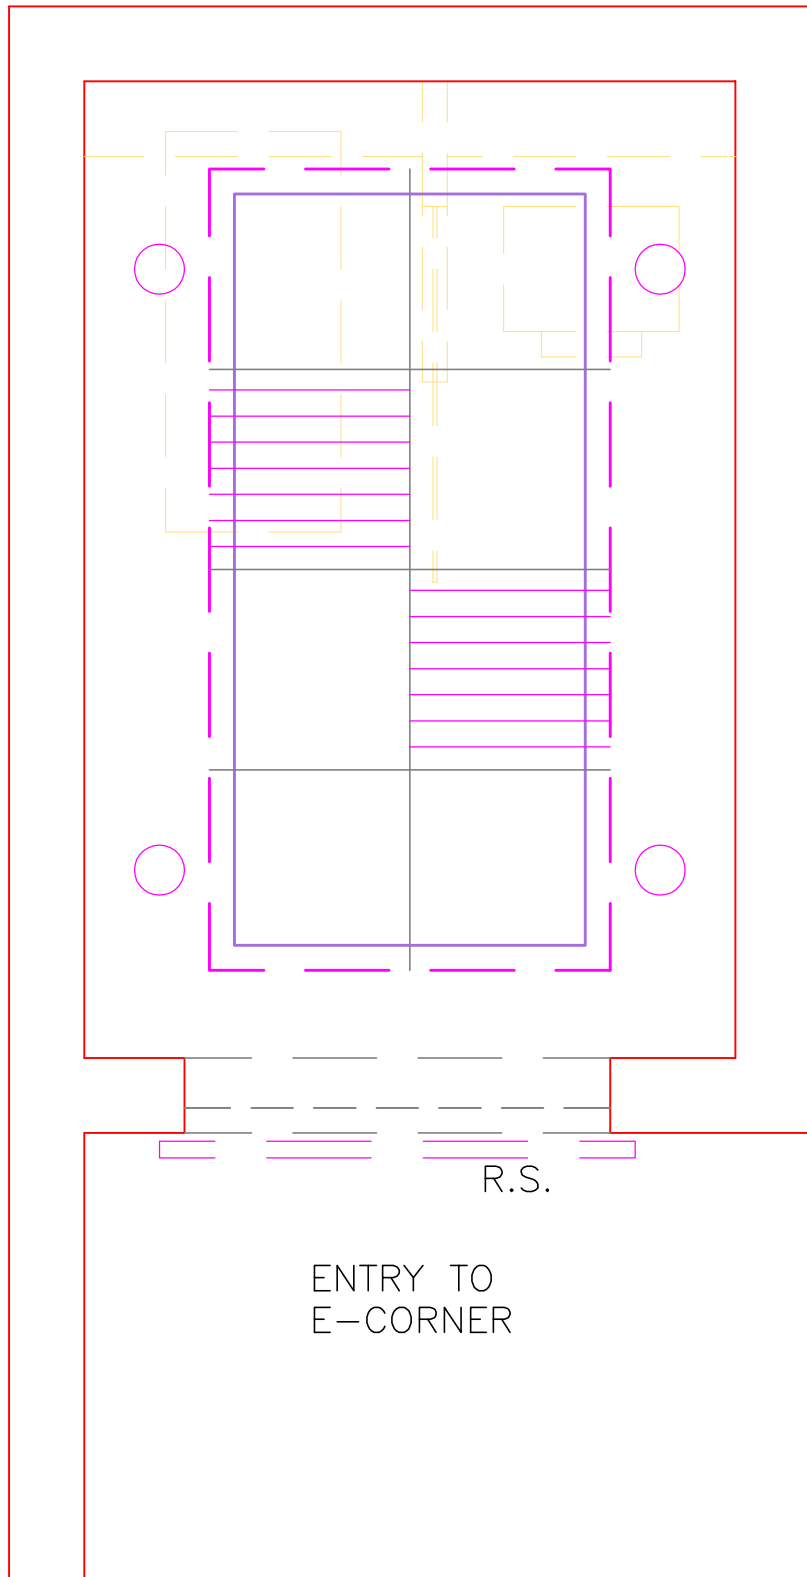

LAYOUT PLAN - G.F.

TITLE: LAYOUT PLAN-RCP

CREATIVE CONCEPTS
 ARCHITECTS, PLANNERS, INT. DESIGNERS
 BOOTH NO - 32, SECTOR - 25
 PANCHKULA- 134116.
 PH. 09815788192 (M)

TITLE
 LAYOUT PLAN
OPTION-4


JOB NO.
 DRG. NO.
 - 01

SCALE
 1"=8'-0"
 DATE
 13/11/24

DRN. BY
 CHK. BY

PROPOSED INTERIORS OF
 STATE BANK OF INDIA,
 E-CORNER AT
 RAM BAGH ROAD, KALKA,
 DISTT. PANCHKULA (HRY).

01.LAYOUT REVISED-14.11.24		
REV.	DESCRIPTION	DATE

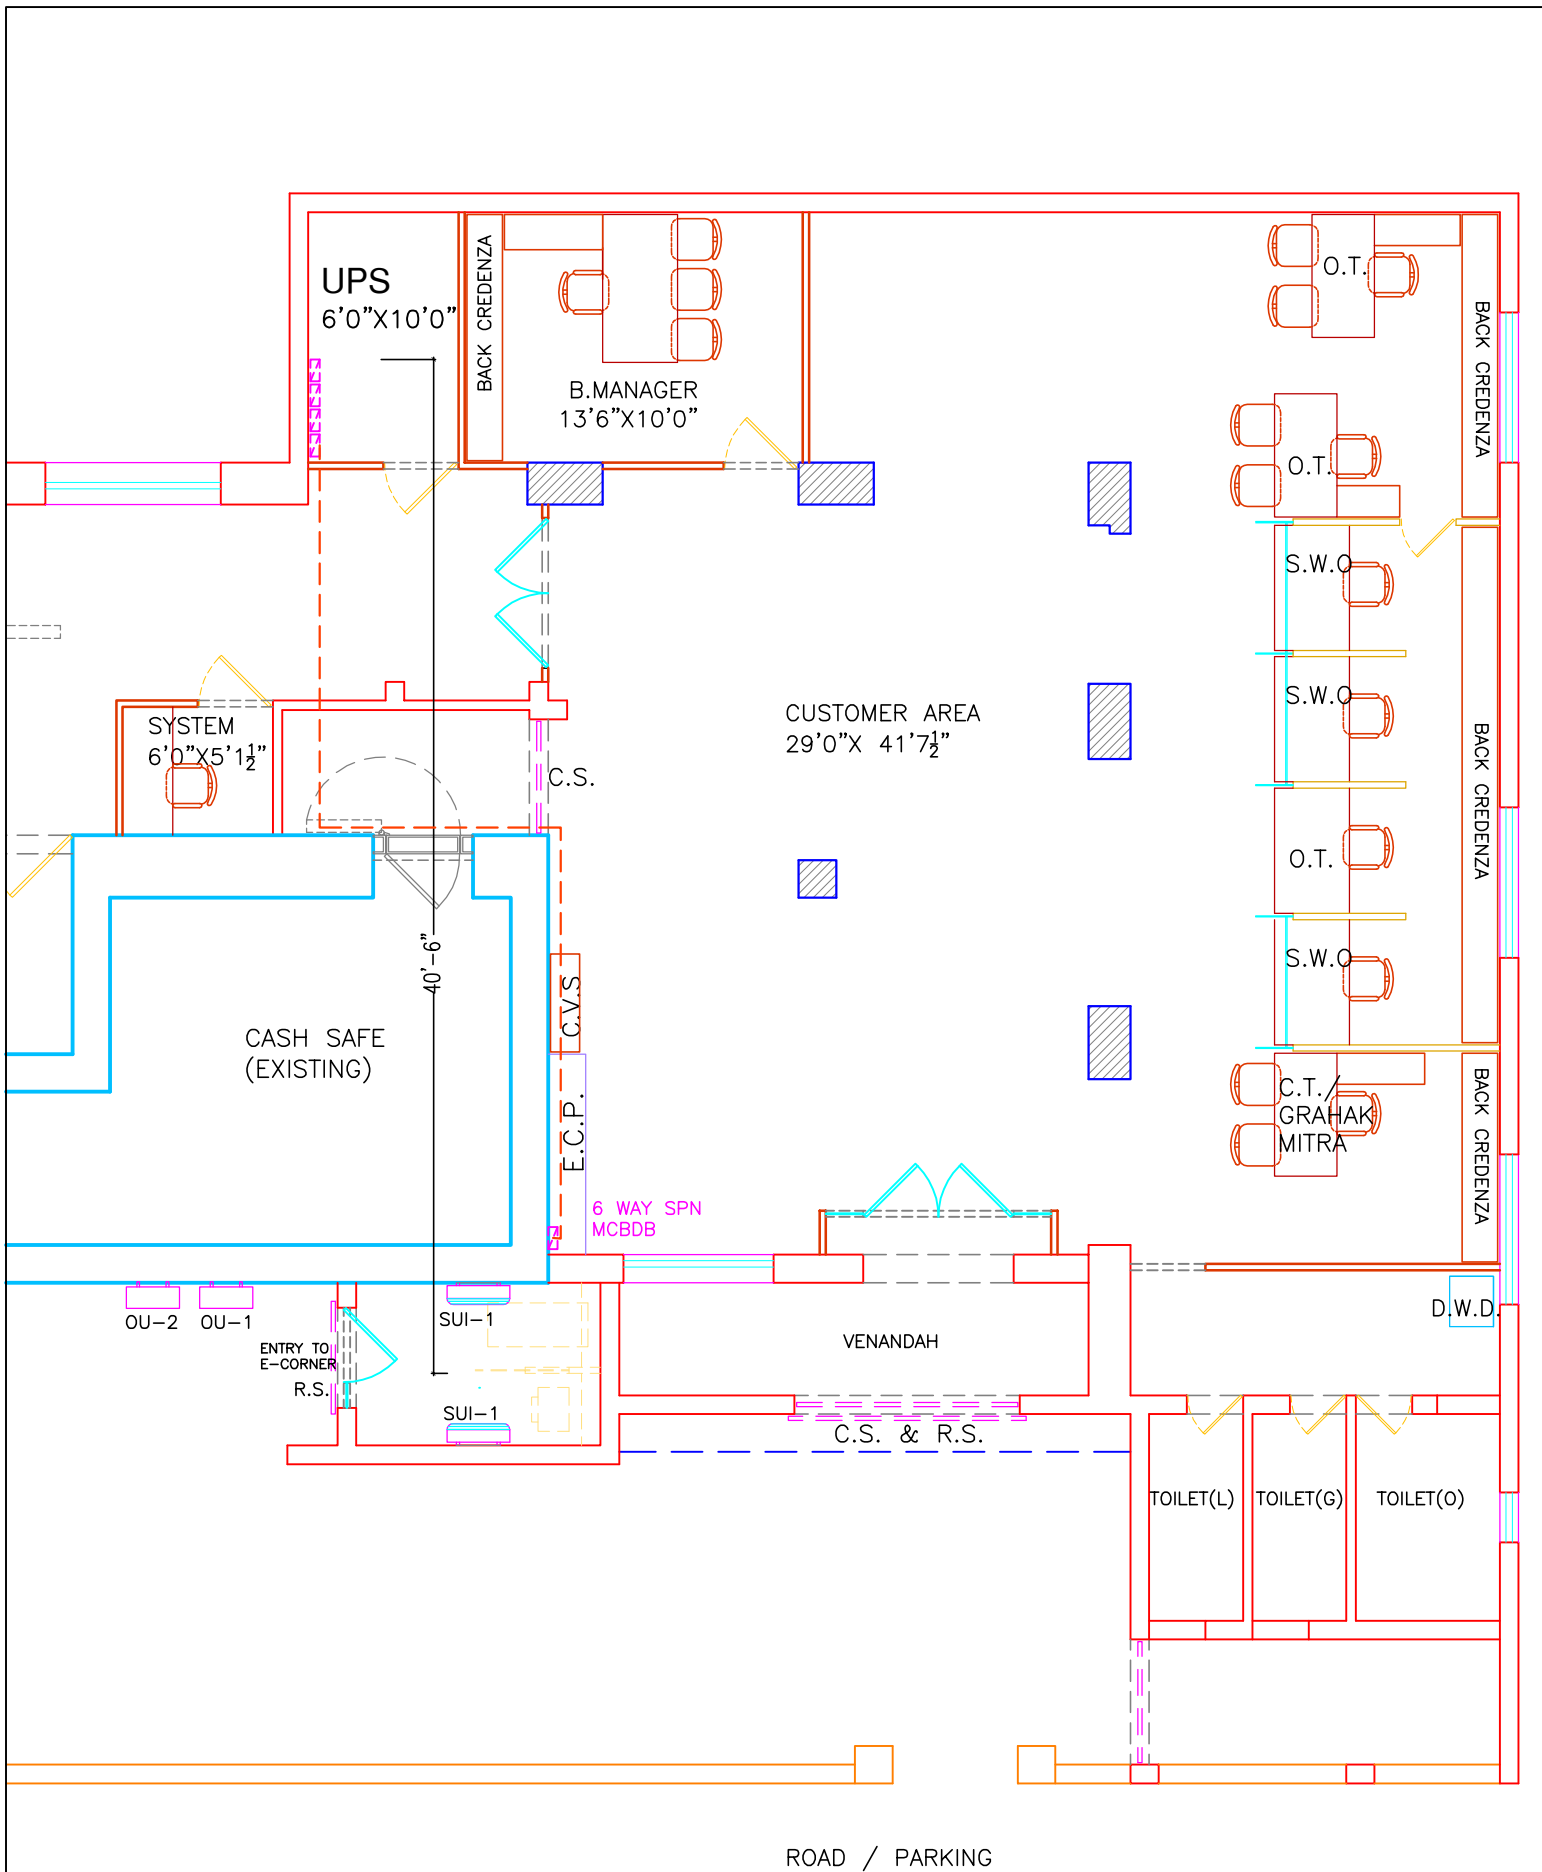

TITLE: LAYOUT
PLAN-AC & DB'S

CREATIVE CONCEPTS
ARCHITECTS, PLANNERS, INT. DESIGNERS
BOOTH NO - 32, SECTOR - 25
PANCHKULA- 134116.
PH. 09815788192 (M)

TITLE
LAYOUT PLAN
OPTION-4

JOB NO.
DRG. NO. - 01

SCALE
1"=8'-0"
DATE
13/11/24

DRN. BY
CHK. BY

PROPOSED INTERIORS OF
STATE BANK OF INDIA,
E-CORNER AT
RAM BAGH ROAD, KALKA,
DISTT. PANCHKULA (HRY).

01.LAYOUT REVISED-14.11.24		
REV.	DESCRIPTION	DATE