



PARTICULARS	AREA	NOS.
C.G.M. CABIN	270.00 Sq.Ft.	1
G.M. CABIN	218.42 Sq.Ft.	2
D.G.M. CABIN	177.00	9
ANGULAR SHAPED WORKSTATION		50
C.G.M. SECRETARIAT		✓
G.M. SECRETARIAT		✓
VIDEO CONFERENCE ROOM		✓
MEETING ROOM - I		✓
MEETING ROOM II		✓
RECEPTION		✓
SERVER ROOM		✓
UPS/ELECTRICAL ROOM		✓
PRINTER SPACE		✓
CAFETERIA / PANTRY		✓
STORE ROOM		✓
GENTS TOILET		✓
LADIES TOILET		✓

ALTERNATIVE # 1

PROPOSED INTERIOR LAYOUT PLAN FOR WEALTH DEPARTMENT OF STATE BANK OF INDIA AT FIRST FLOOR, MADHULI, WORLI, MUMBAI.


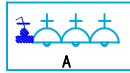





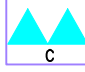





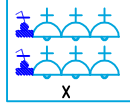







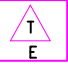


FIRST FLOOR INTERIOR LAYOUT PLAN


REV	DATE	DESCRIPTION
R1		
R2		
R3		
R4		

DATE : 25-06-2024  
SCALE : NTS  
DRG BY : S & A  
CHKD BY : S & A

SHETGIRI & ASSOCIATES  
ARCHITECTS, INTERIOR DESIGNERS, VALUERS  
"SAFALYA", FIRST FLOOR, S.K.BOJ  
ROAD, DADAR, MUMBAI PH.  
24223900, 24224014.

LEGENDS FOR :- RAW POWER & UPS

NO.	SYMBOL.	DESCRIPTION	QTY.	NO.	SYMBOL.	DESCRIPTION	QTY.
01.		6A 1 PHASE SOCKET OUTLET		17.		"A" (OUTLET FOR WORK STATION) CONTAIN : 3 Nos. 6Amp UPS SOCKETS & 1 No. SWITCH	
02.		6A 1 PHASE SOCKET OUTLET					
03.		6A 1 PHASE USB SOCKET OUTLET		18.		"B" (OUTLET FOR WORK STATION) CONTAIN : 1 Nos. 6Amp RAW SOCKETS & 1 No. SWITCH	
04.		6/16A 1 PHASE SWITCH SOCKET OUTLET					
05.		6A 1 PHASE SWITCH SOCKET OUTLET		19.		"C" (DATA OUTLET FOR WORK STATION) CONTAIN: 2 Nos. OF DATA OUTLET	
06.		UPS DISTRIBUTION BOARD					
07.		POWER DISTRIBUTION BOARD		20.		"D" (TEL. OUTLET FOR WORK STATION) CONTAIN : 2 Nos. TELEPHONE POINT	
08.		LIGHTING DISTRIBUTION BOARD					
09.		EMERGENCY LIGHTING DISTRIBUTION BOARD		21.		"X" (OUTLET FOR WORK STATION) CONTAIN : 6 Nos. 6Amp UPS SOCKETS & 2 No. SWITCH	
10.		HVAC DISTRIBUTION BOARD					
11.		1 WAY JB		22.		"Y" (OUTLET FOR WORK STATION) CONTAIN : 2 Nos. 6Amp RAW SOCKETS & 1 No. SWITCH	
12.		2 WAY JB					
13.		3 WAY JB		23.		"I" (EMPTY SLOT) CONTAIN: 1 HDMI	
14.		4 WAY JB		24.		"E" (OUTLET FOR WORK STATION) CONTAIN : 1 TELEPHONE OUTLET	
15.		DATA RACEWAY					
16.		POWER RACEWAY					

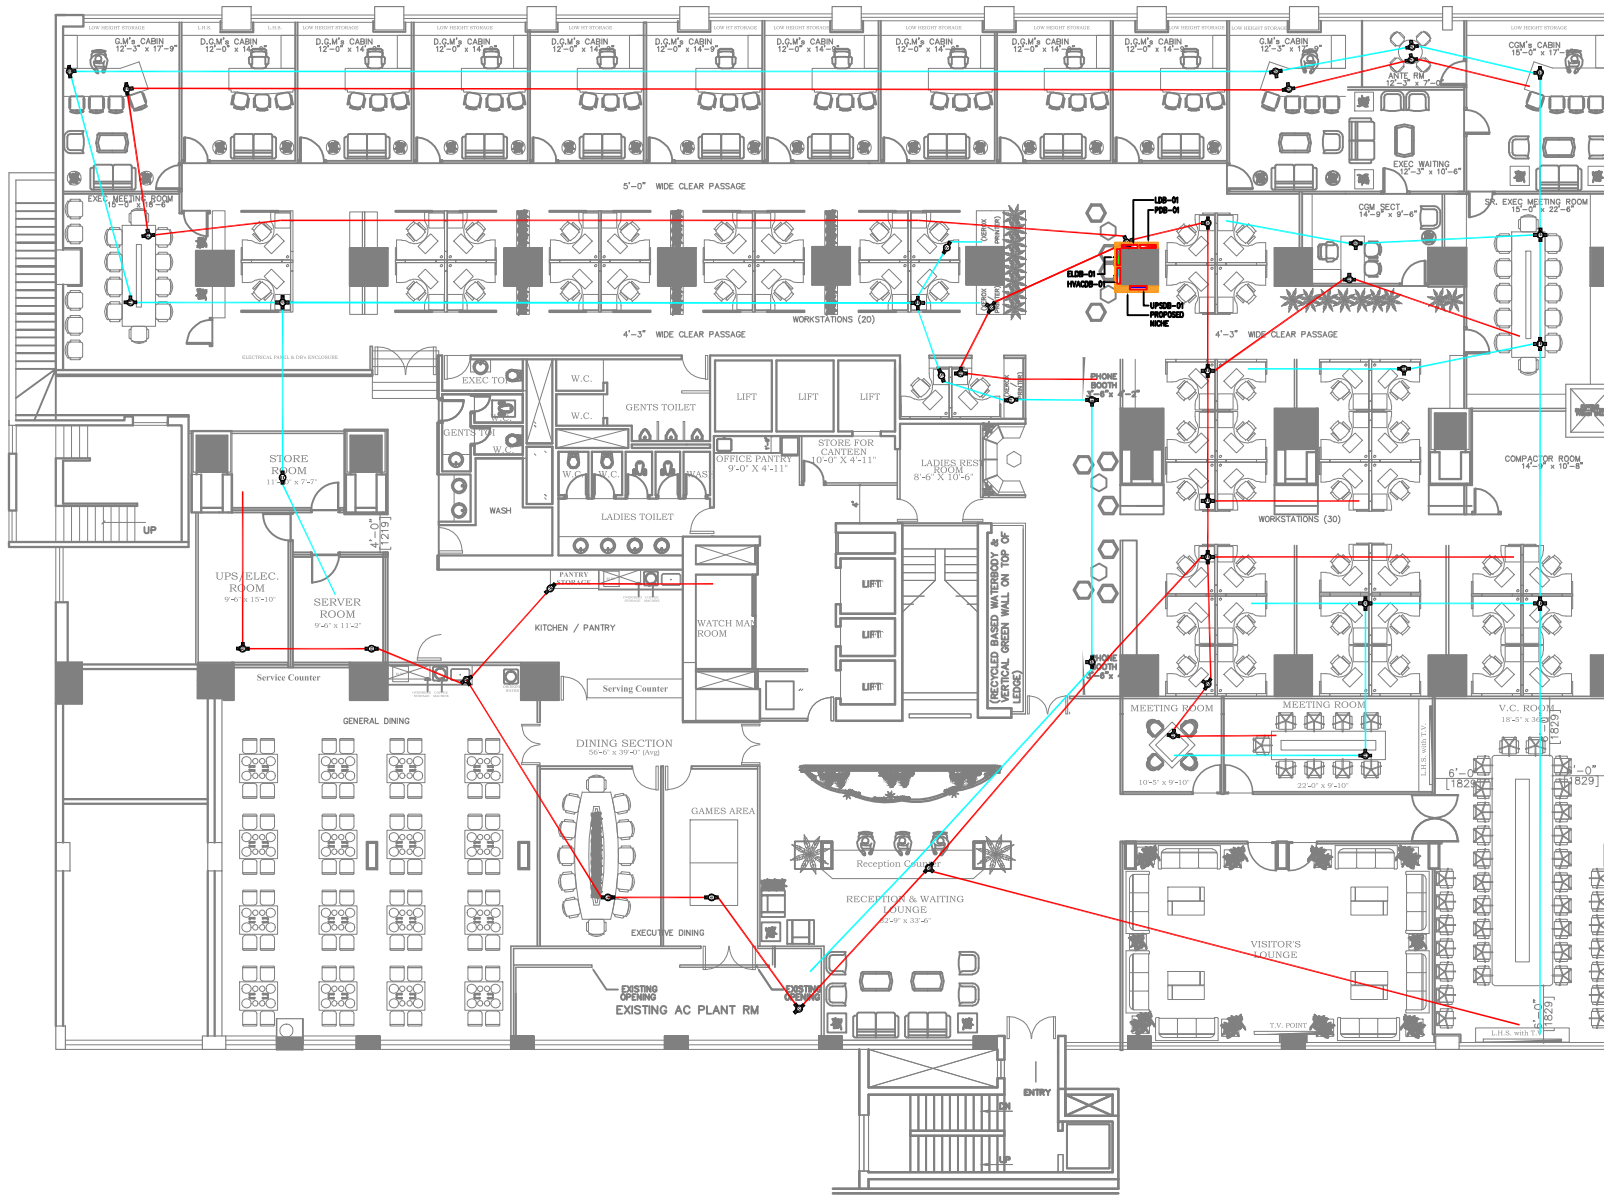

PARTICULARS	AREA	NOS.
C.G.M. CABIN	270.00 Sq.Ft.	1
G.M. CABIN	218.42 Sq.Ft.	2
D.G.M. CABIN	177.00	9
ANGULAR SHAPED WORKSTATION		50
C.G.M. SECRETARIAT		✓
G.M. SECRETARIAT		✓
VIDEO CONFERENCE ROOM		✓
MEETING ROOM - I		✓
MEETING ROOM II		✓
RECEPTION		✓
SERVER ROOM		✓
UPS/ELECTRICAL ROOM		✓
PRINTER SPACE		✓
CAFETERIA / PANTRY		✓
STORE ROOM		✓
GENTS TOILET		✓
LADIES TOILET		✓

ALTERNATIVE # 1

PROPOSED INTERIOR LAYOUT PLAN FOR WEALTH DEPARTMENT OF STATE BANK OF INDIA AT FIRST FLOOR, MADHULI, WORLI, MUMBAI.

FIRST FLOOR INTERIOR LAYOUT PLAN

REV	DATE	DESCRIPTION	DATE : 25-06-2024
R1			SCALE : NTS
R2			DRG BY : S & A
R3			CHKD BY : S & A
R4			

**SHETGIRI & ASSOCIATES**  
 ARCHITECTS, INTERIOR DESIGNERS, VALUERS  
 "SAFALYA", FIRST FLOOR, S.K.BOU  
 ROAD, DADAR, MUMBAI PH.  
 24223900,24224014.