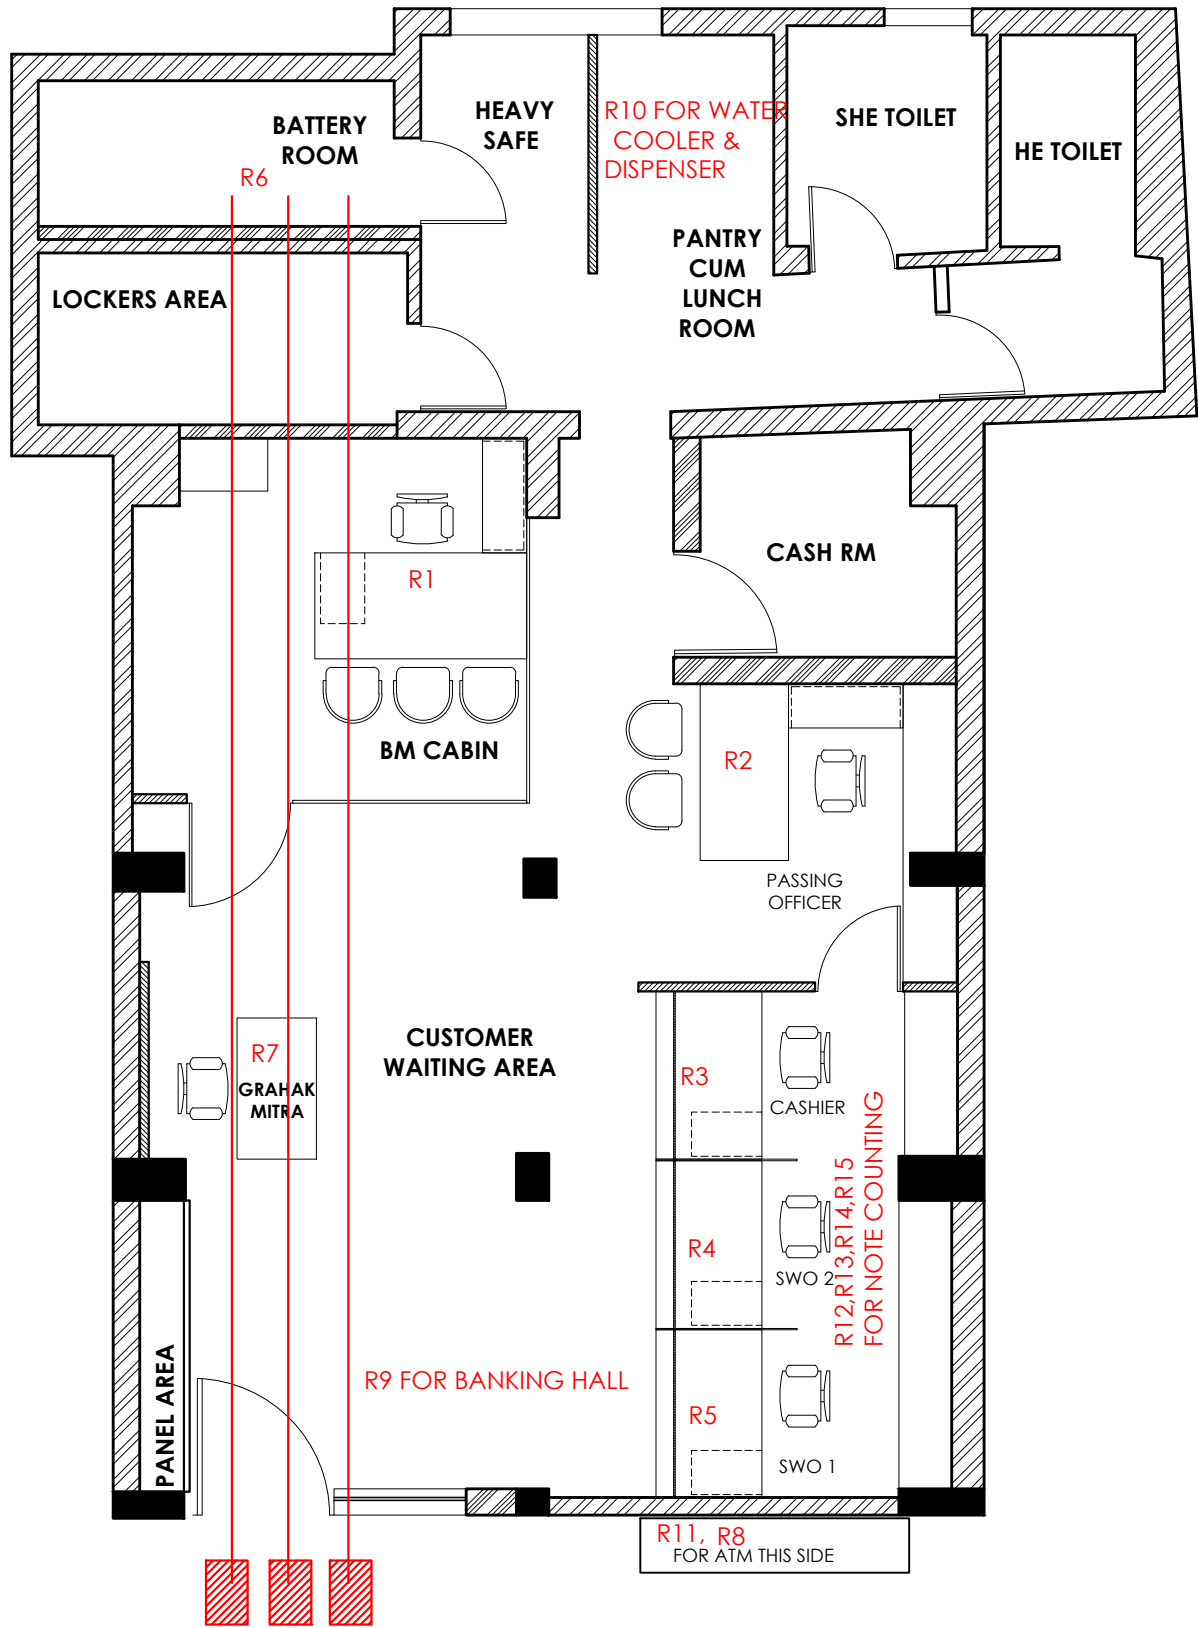

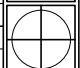


RAW POWER POINT AND EARTHING PIT



FRONT COURTYARD TOWARDS THIS SIDE EARTHING PIT

NOTES: 1. All dimensions to be read and not scaled. 2. Any discrepancy to be brought to the notice of the architect before commencing work on the site. 3. The drawings, specifications and documents as instrument of service are the intellectual property of the Architect.	PROJECT: INTERIORS FOR SBI BANK BRANCH AT CHAIL (HP)	DRAWN BY: SAMEER KASHYAP	DEALT BY: RITU GOYAL	CHECKED BY: [Signature]	ARCHITECTS:  ARCHITECTURE, DESIGN & INTERIORS # 387, sector-17, Panchkula (Haryana) phone: 9164259306, 9872806782 e-mail: ritugoyal@gmail.com
	SHEET TITLE: RAW POWER POINT AND EARTHING PIT	SCALE: FIT TO SCALE	DATE: 27.6.24		
	PROJECT NO.: 177	DRAWING NO.: WD-EL-06			