


**UPS CABLING AND
3 X 6 SQMM COPPER
CABLE UPS ROOM TO
DB**

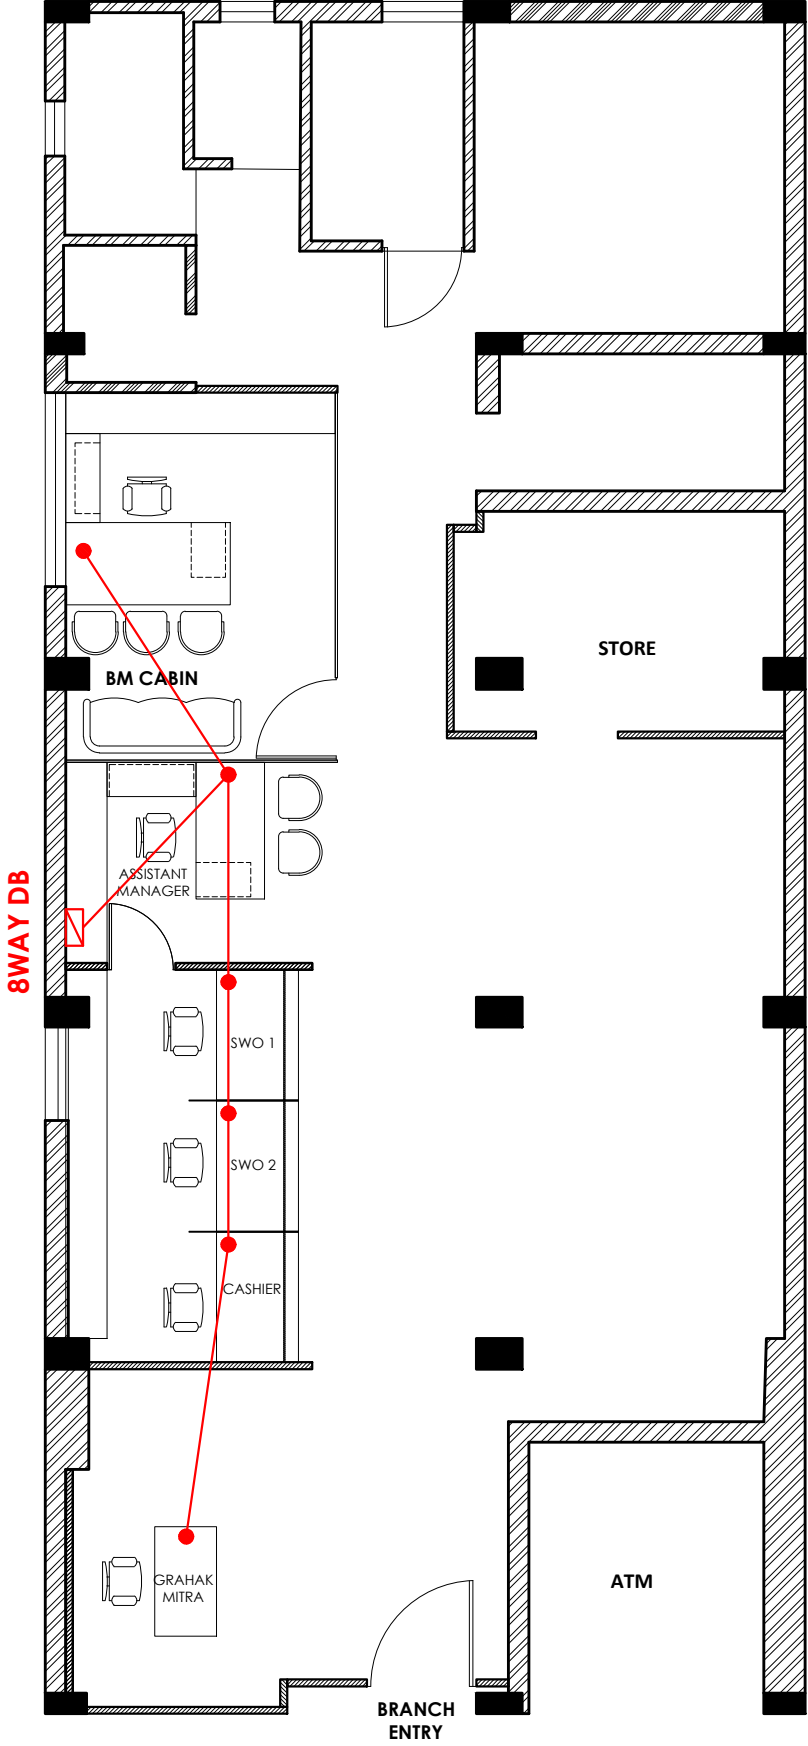

NOTES: 1. All dimensions to be read and not scaled. 2. Any discrepancy to be brought to the notice of the architect before commencing work on the site. 3. The drawings, specifications and documents as instrument of service are the intellectual property of the Architect.	PROJECT: INTERIORS FOR SBI BANK BRANCH AT SHOGHI (HP)	DRAWN BY: SAMEER	DEALT BY: RITU GOYAL	CHECKED BY:	ARCHITECTS:
	SHEET TITLE: UPS CABLING AND 3X6 SQMM COPPER CABLE UPS RM TO DB	SCALE: FIT TO SCALE	DATE: 27.6.24		
REVISION	PROJECT NO.: 176	DRAWING NO.: WD-EL-03	ARCHITECTURE, DESIGN & INTERIORS # 387, sector-17, Panchkula (HP) phone: 9164259385, 9872886782 e-mail: ritugoyal@gmail.com		