


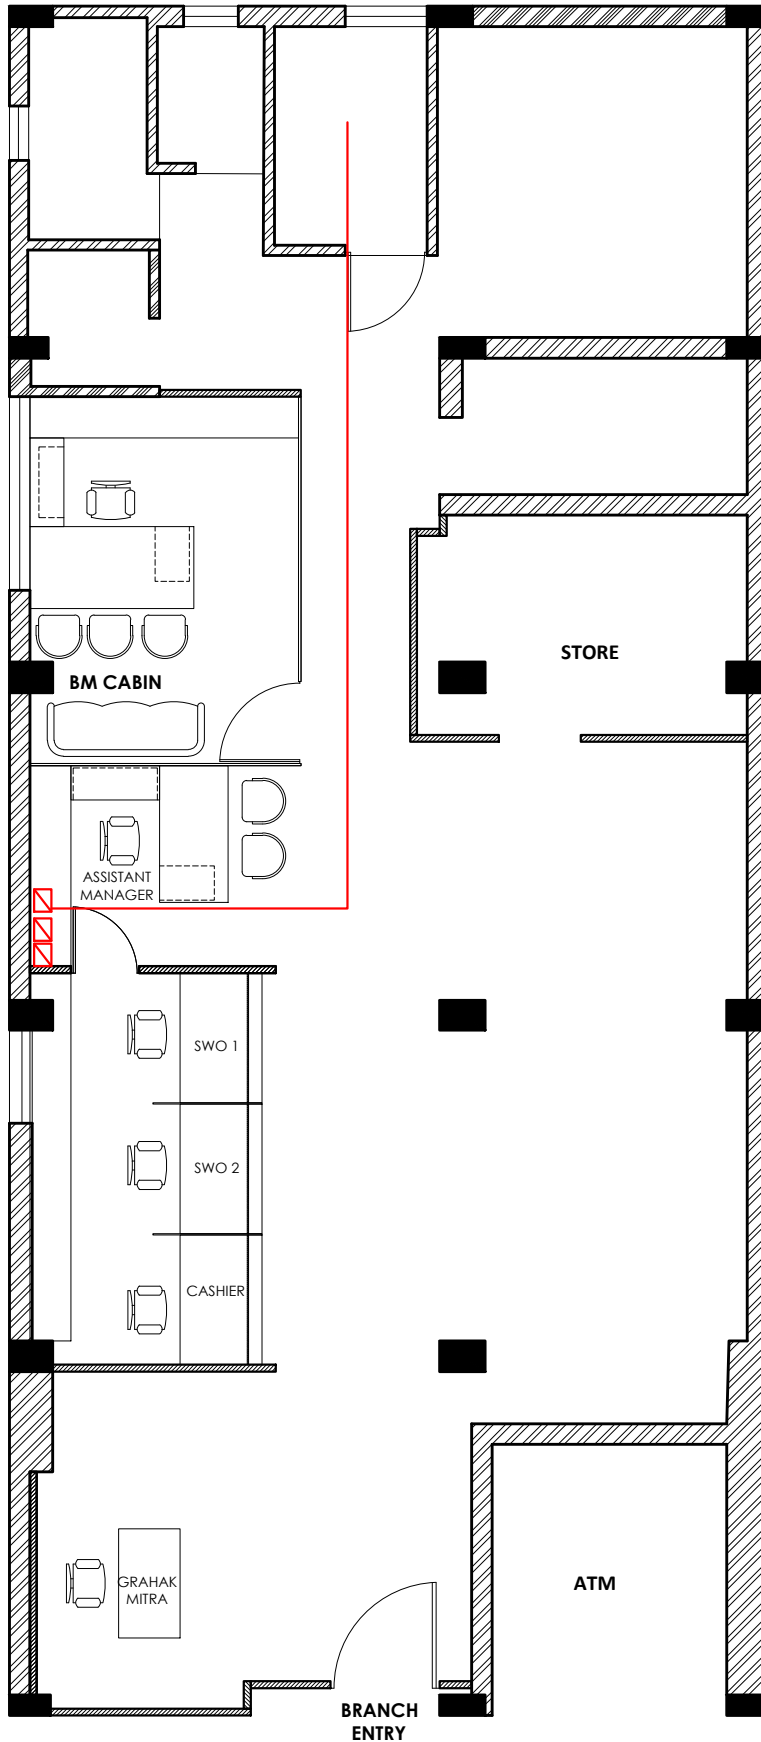

3.5 X 25 SQMM
ALUMINIUM
ARMORED
CABLE

POWER DB
A.C. DB LIGHT DB



NOTES: 1. All dimensions to be read and not scaled. 2. Any discrepancy to be brought to the notice of the architect before commencing work on the site. 3. The drawings, specifications and documents as instrument of service are the intellectual property of the Architect.	PROJECT: INTERIORS FOR SBI BANK BRANCH AT SHOGHI (HP)	DRAWN BY: SAMEER	DEALT BY: RITU GOYAL	CHECKED BY: 	ARCHITECTS: 
	SHEET TITLE: 3.5 X 25 SQMM ALUMINIUM ARMORED CABLE	SCALE: FIT TO SCALE	DATE: 27.6.24	DRAWING NO.: WD-EL-04	# 387, sector-17, Panchkula (Haryana) phone: 9164259365, 9872886782 e-mail: ritugoyal@gmail.com
	REVISION	PROJECT NO.: 176	