
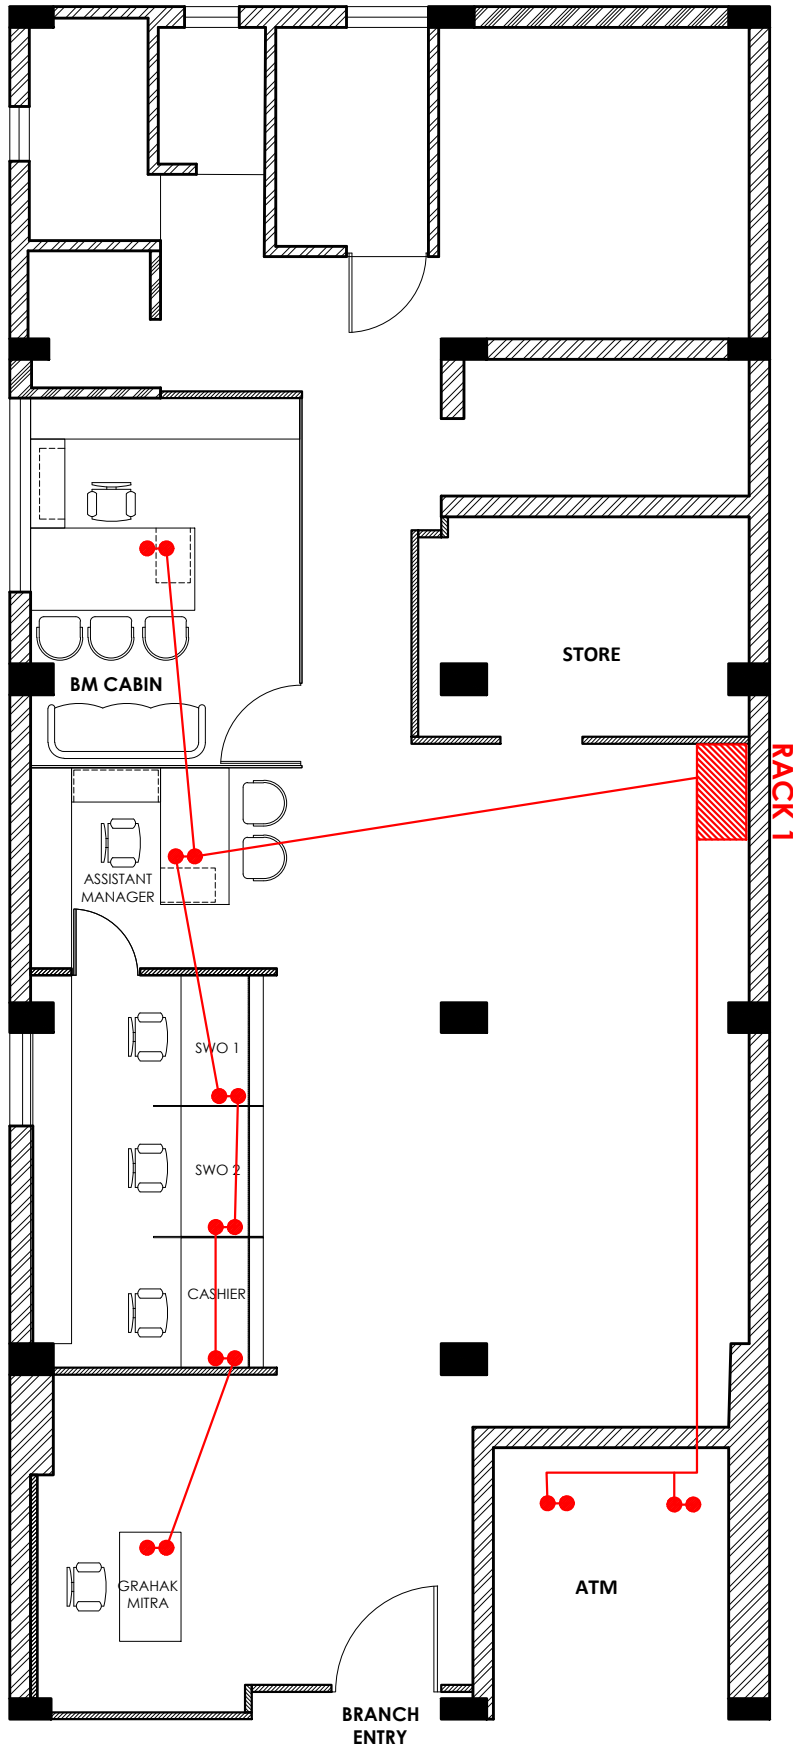


NETWORKING RACK POSITION

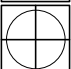

NOTES: 1. All dimensions to be read and not scaled. 2. Any discrepancy to be brought to the notice of the architect before commencing work on the site. 3. The drawings, specifications and documents as instrument of service are the intellectual property of the Architect.	PROJECT: INTERIORS FOR SBI BANK BRANCH AT SHOGHI (HP)	DRAWN BY: SAMEER	DEALT BY: RITU GOYAL	CHECKED BY: 	ARCHITECTS: 
	SHEET TITLE: NETWORKING RACK POSITION	SCALE: FIT TO SCALE	DATE: 27.6.24		ARCHITECTURE, DESIGN & INTERIORS # 387, sector-17, Parkkula (III) phone: 9864293862, 9872868782 e-mail: ritugoyal@gmail.com
	REVISION	PROJECT NO.: T76	DRAWING NO.: WD-EL-05		