


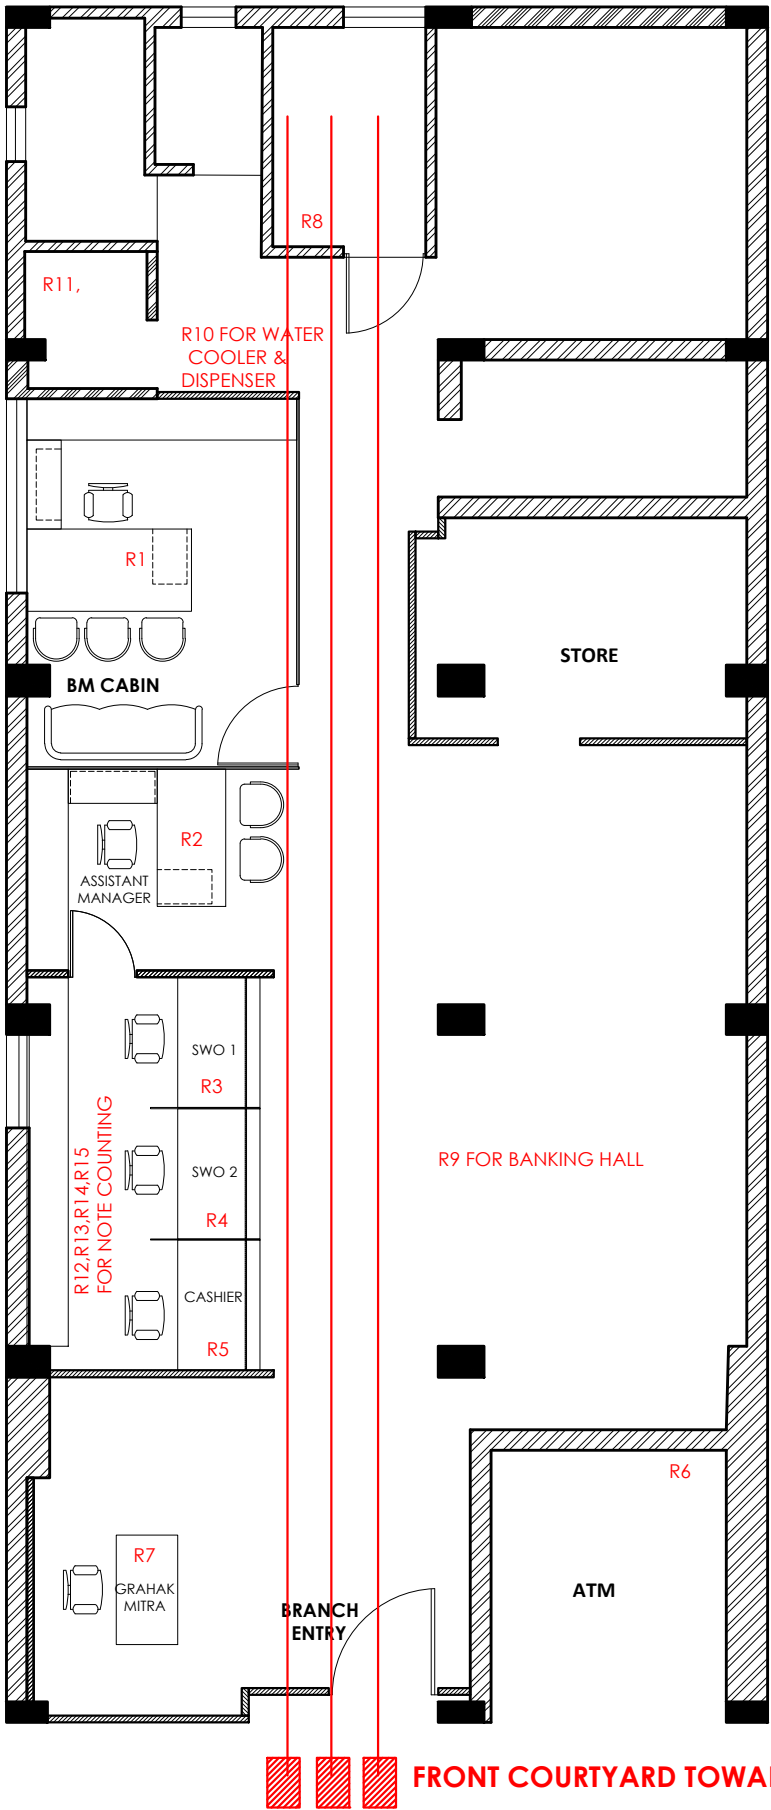

RAW POWER POINT AND EARTHING PIT



NOTES: 1. All dimensions to be read and not scaled. 2. Any discrepancy to be brought to the notice of the architect before commencing work on the site. 3. The drawings, specifications and documents as instrument of service are the intellectual property of the Architect.	PROJECT: INTERIORS FOR SBI BANK BRANCH AT SHOGHI (HP)	DRAWN BY: SAMEER	DEALT BY: RITU GOYAL	CHECKED BY: 	ARCHITECTS:  <i>Mr. Ritu Goyal</i>
	SHEET TITLE: RAW POWER POINT AND EARTHING PIT	SCALE: FIT TO SCALE	DATE: 27.6.24	PROJECT NO.: 176	DRAWING NO.: WD-EL-06