


**REPAIR & RENOVATION WORK  
FOR STATE BANK OF INDIA,  
PREMISES AT HOUSE NO- 139,  
SECTOR- 19 A, CHANDIGARH.**




COURT - REAR - EXISTING



VERANDAH / COURT - REAR - EXISTING

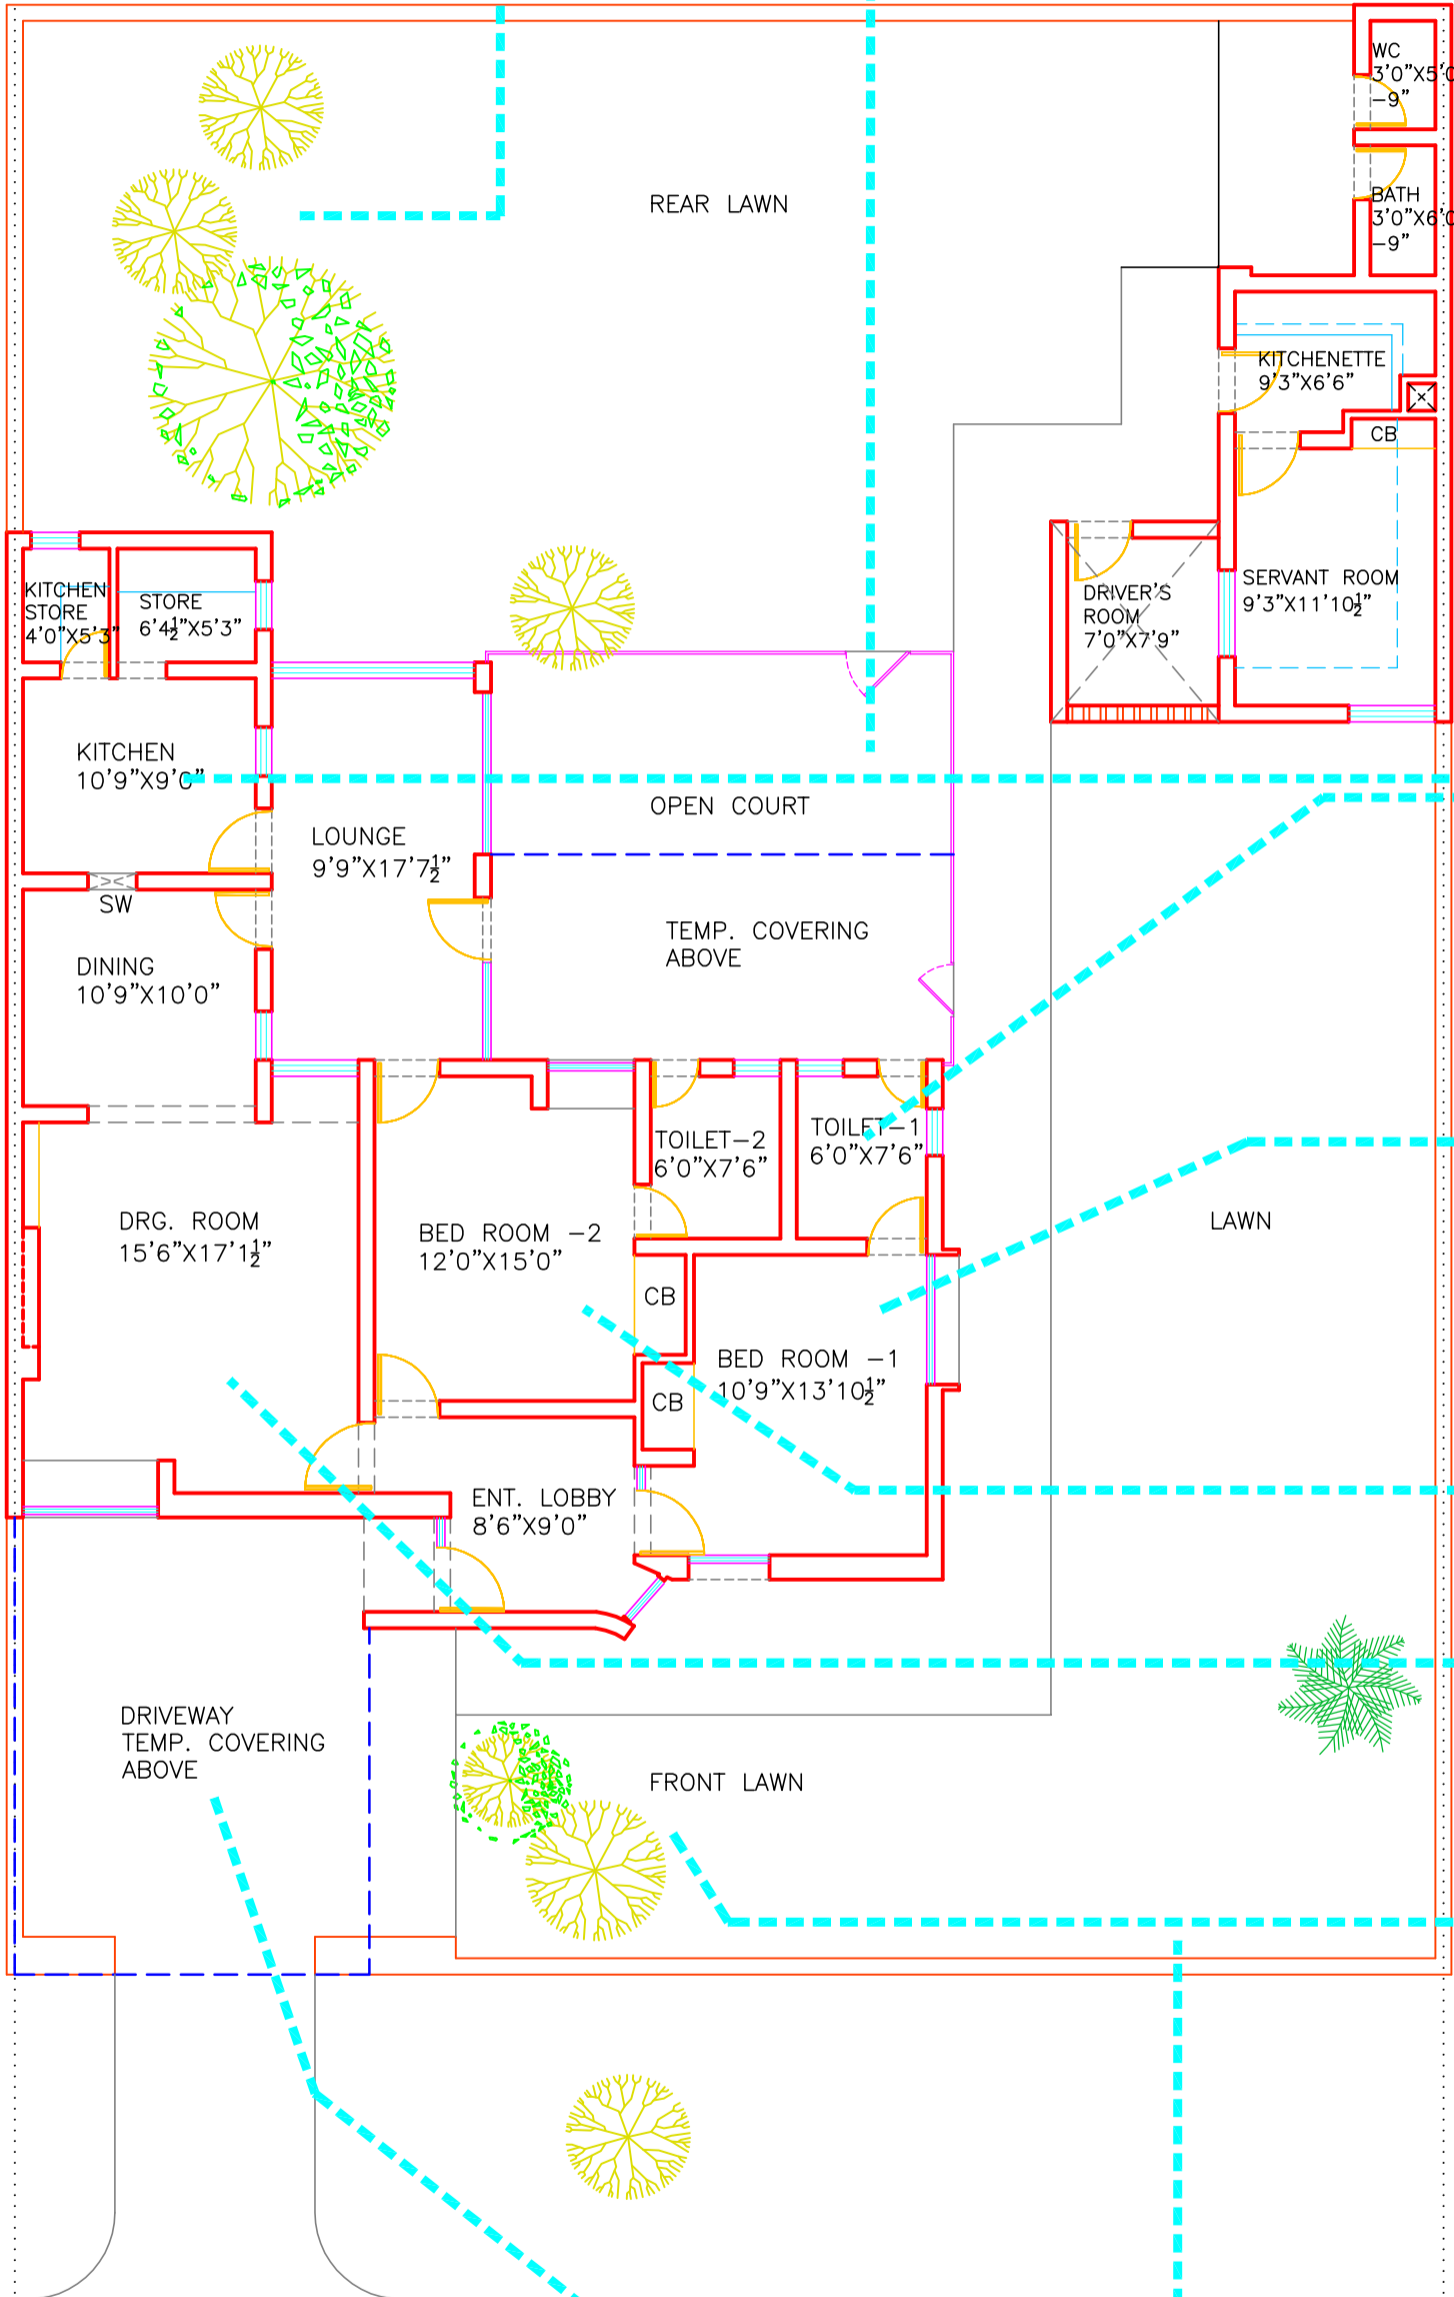

KITCHEN - EXISTING

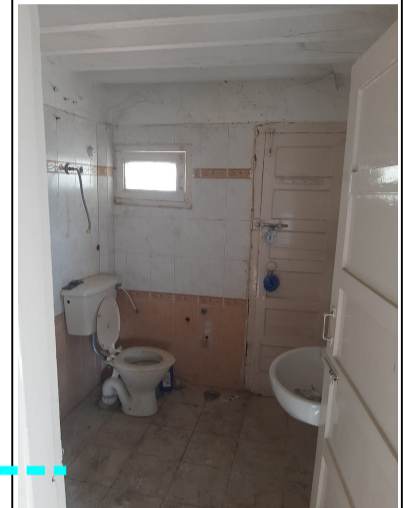

TOILET - 1 - EXISTING



BED ROOM - 1 - EXISTING



BED ROOM - 2 - EXISTING



DRG. ROOM - EXISTING



COURT - FRONT - EXISTING



COURT - FRONT - EXISTING



COURT - SIDE - EXISTING

**LAYOUT PLAN - G.F.**

REV.	DESCRIPTION	DATE
TITLE:	LAYOUT PLAN - EXISTING	
SCALE:	1"=8'-0"	
DATE:	21/03/24	
JOB NO.:	SBI-139/19A/01	
DRG. NO.:	WD-E1	
<b>CREATIVE CONCEPTS</b>		
ARCHITECTS, PLANNERS, INT. DESIGNERS		
BOOTH NO - 32, SECTOR - 25		
PANCHKULA - 134116.		
PH. 09815788192 (M)		