


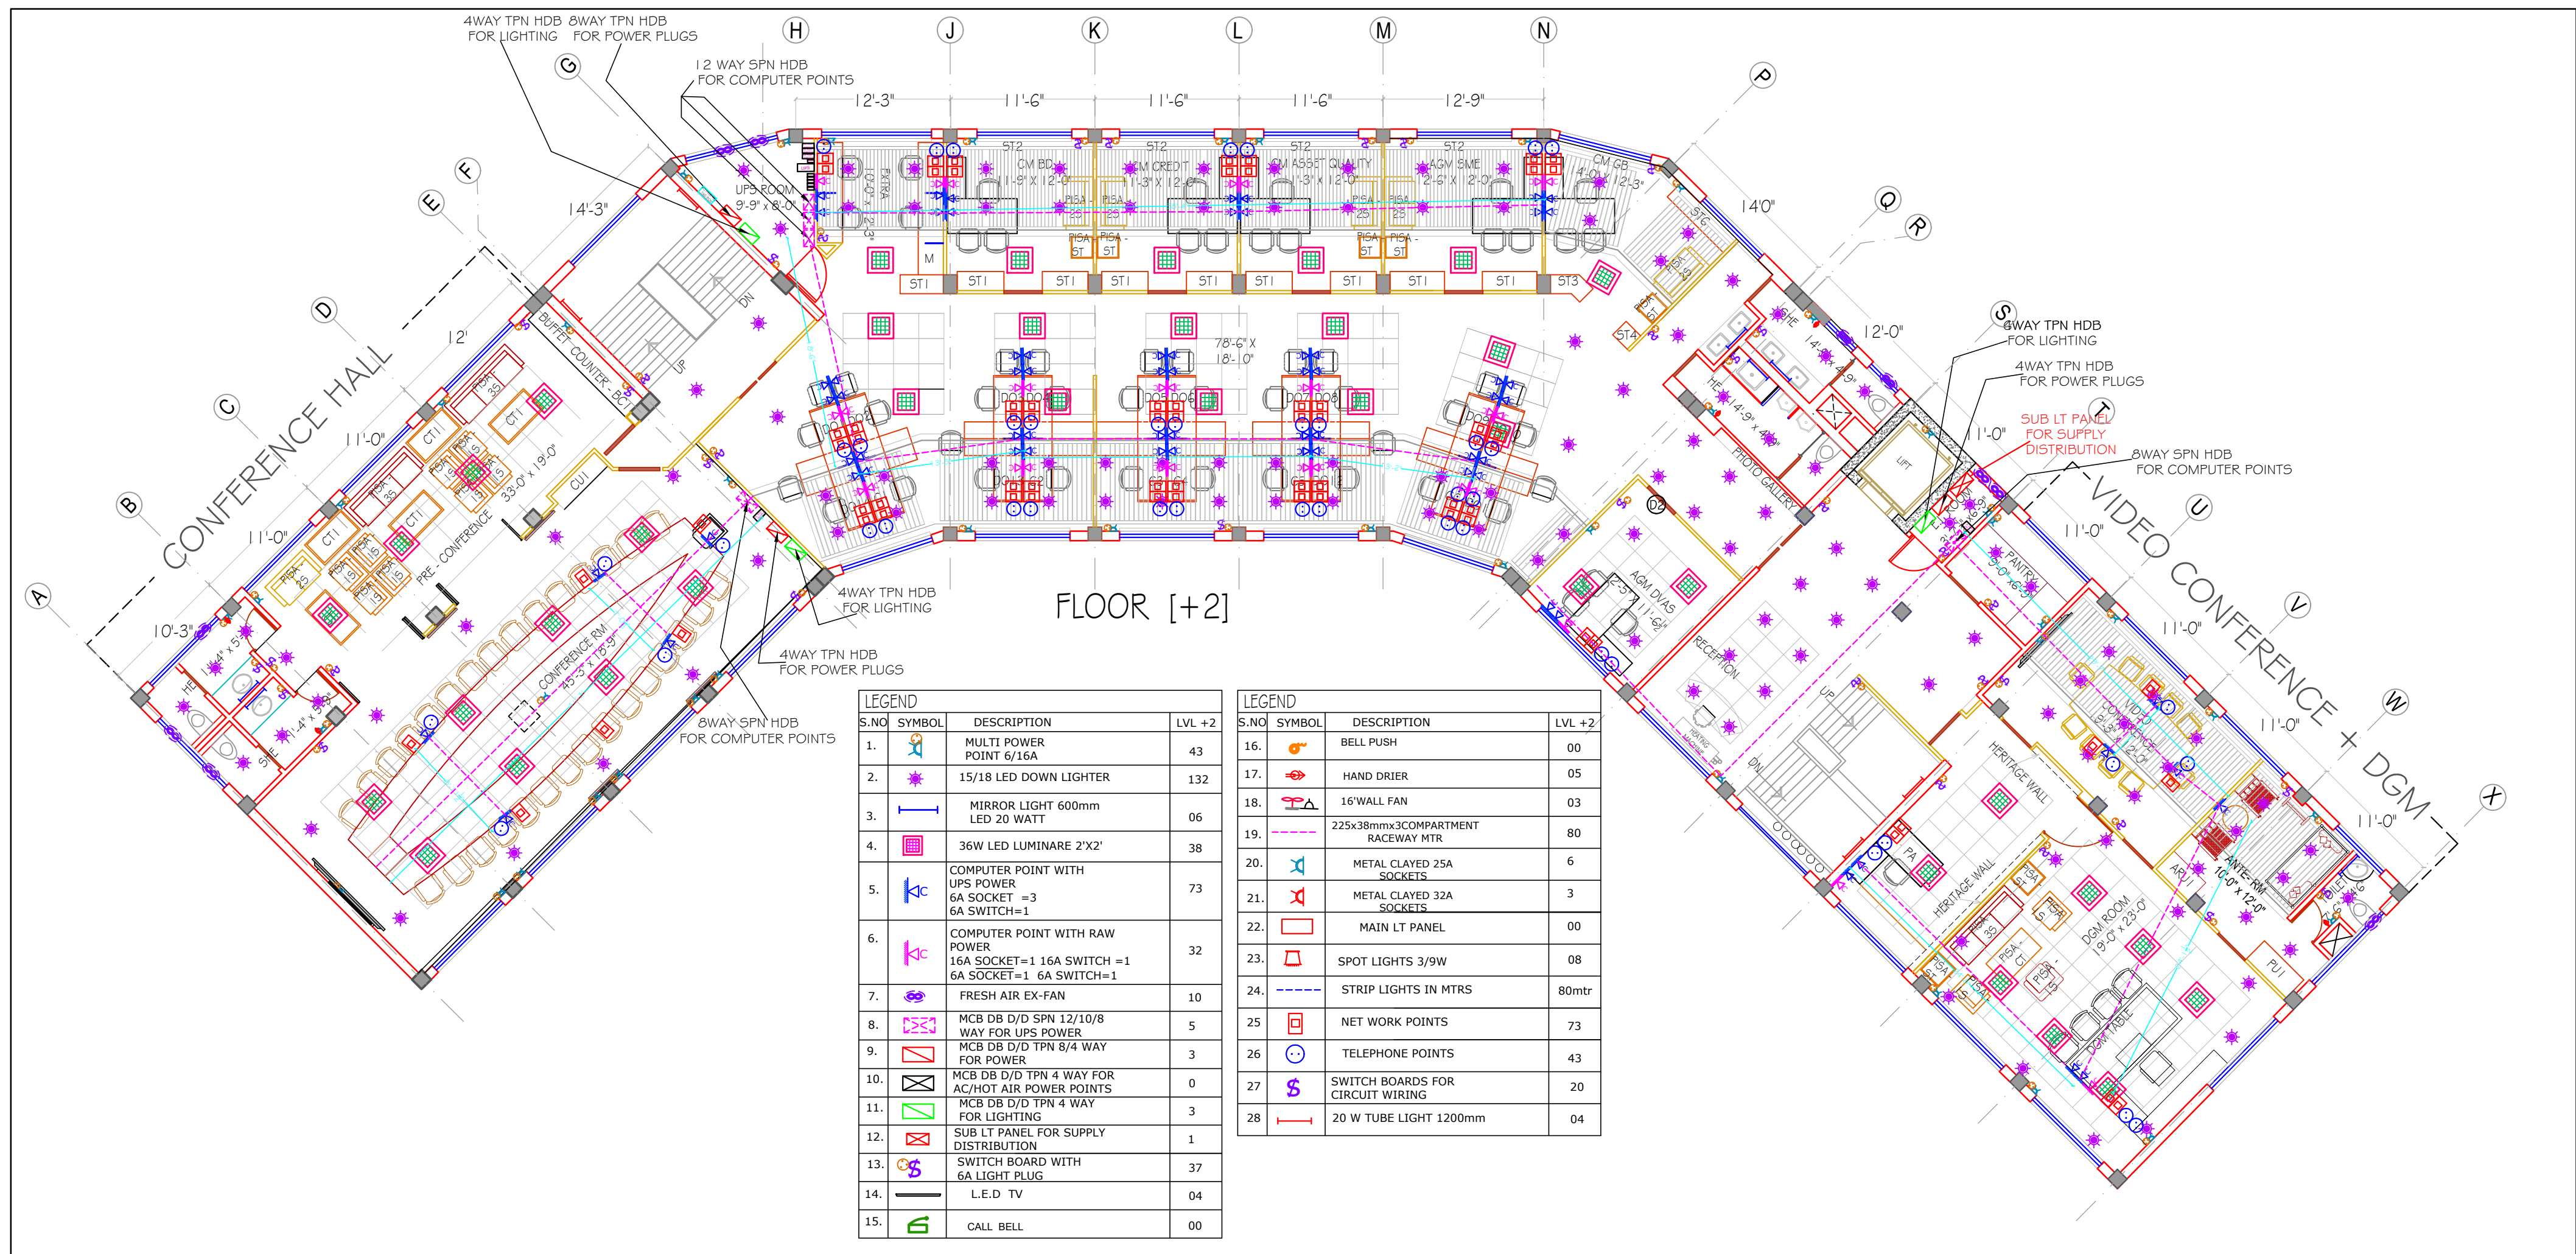

BACHITTER SINGH ASSOCIATES ARCHITECTS,INT. DESIGNERS,ENGINEERS, 5,C.O.20,SECTOR 7-C, CHANDIGARH.	PROJECT	SHEET TITLE	JOB NO	SCALE		B S A				3	REVISED as per OBSERVATIONS DURING VISIT ON 26.11.2024 TO AO	27.11.24	
	RENOVATION OF SBI ADMINISTRATIVE OFFICE, SHIMLA	LVL. +2 ELECTRICAL & RACEWAY LAYOUT PLAN	901	FIT TO SCALE						2	REVISED as per OBSERVATIONS OF CORPORATE OFFICE	20.02.22	
			DRG. NO.	DATE						1	REVISED- LHO OBSERVATIONS	25.09.21	
			EL-03	MARCH, 2025						REV	DESCRIPTION	DATE	