


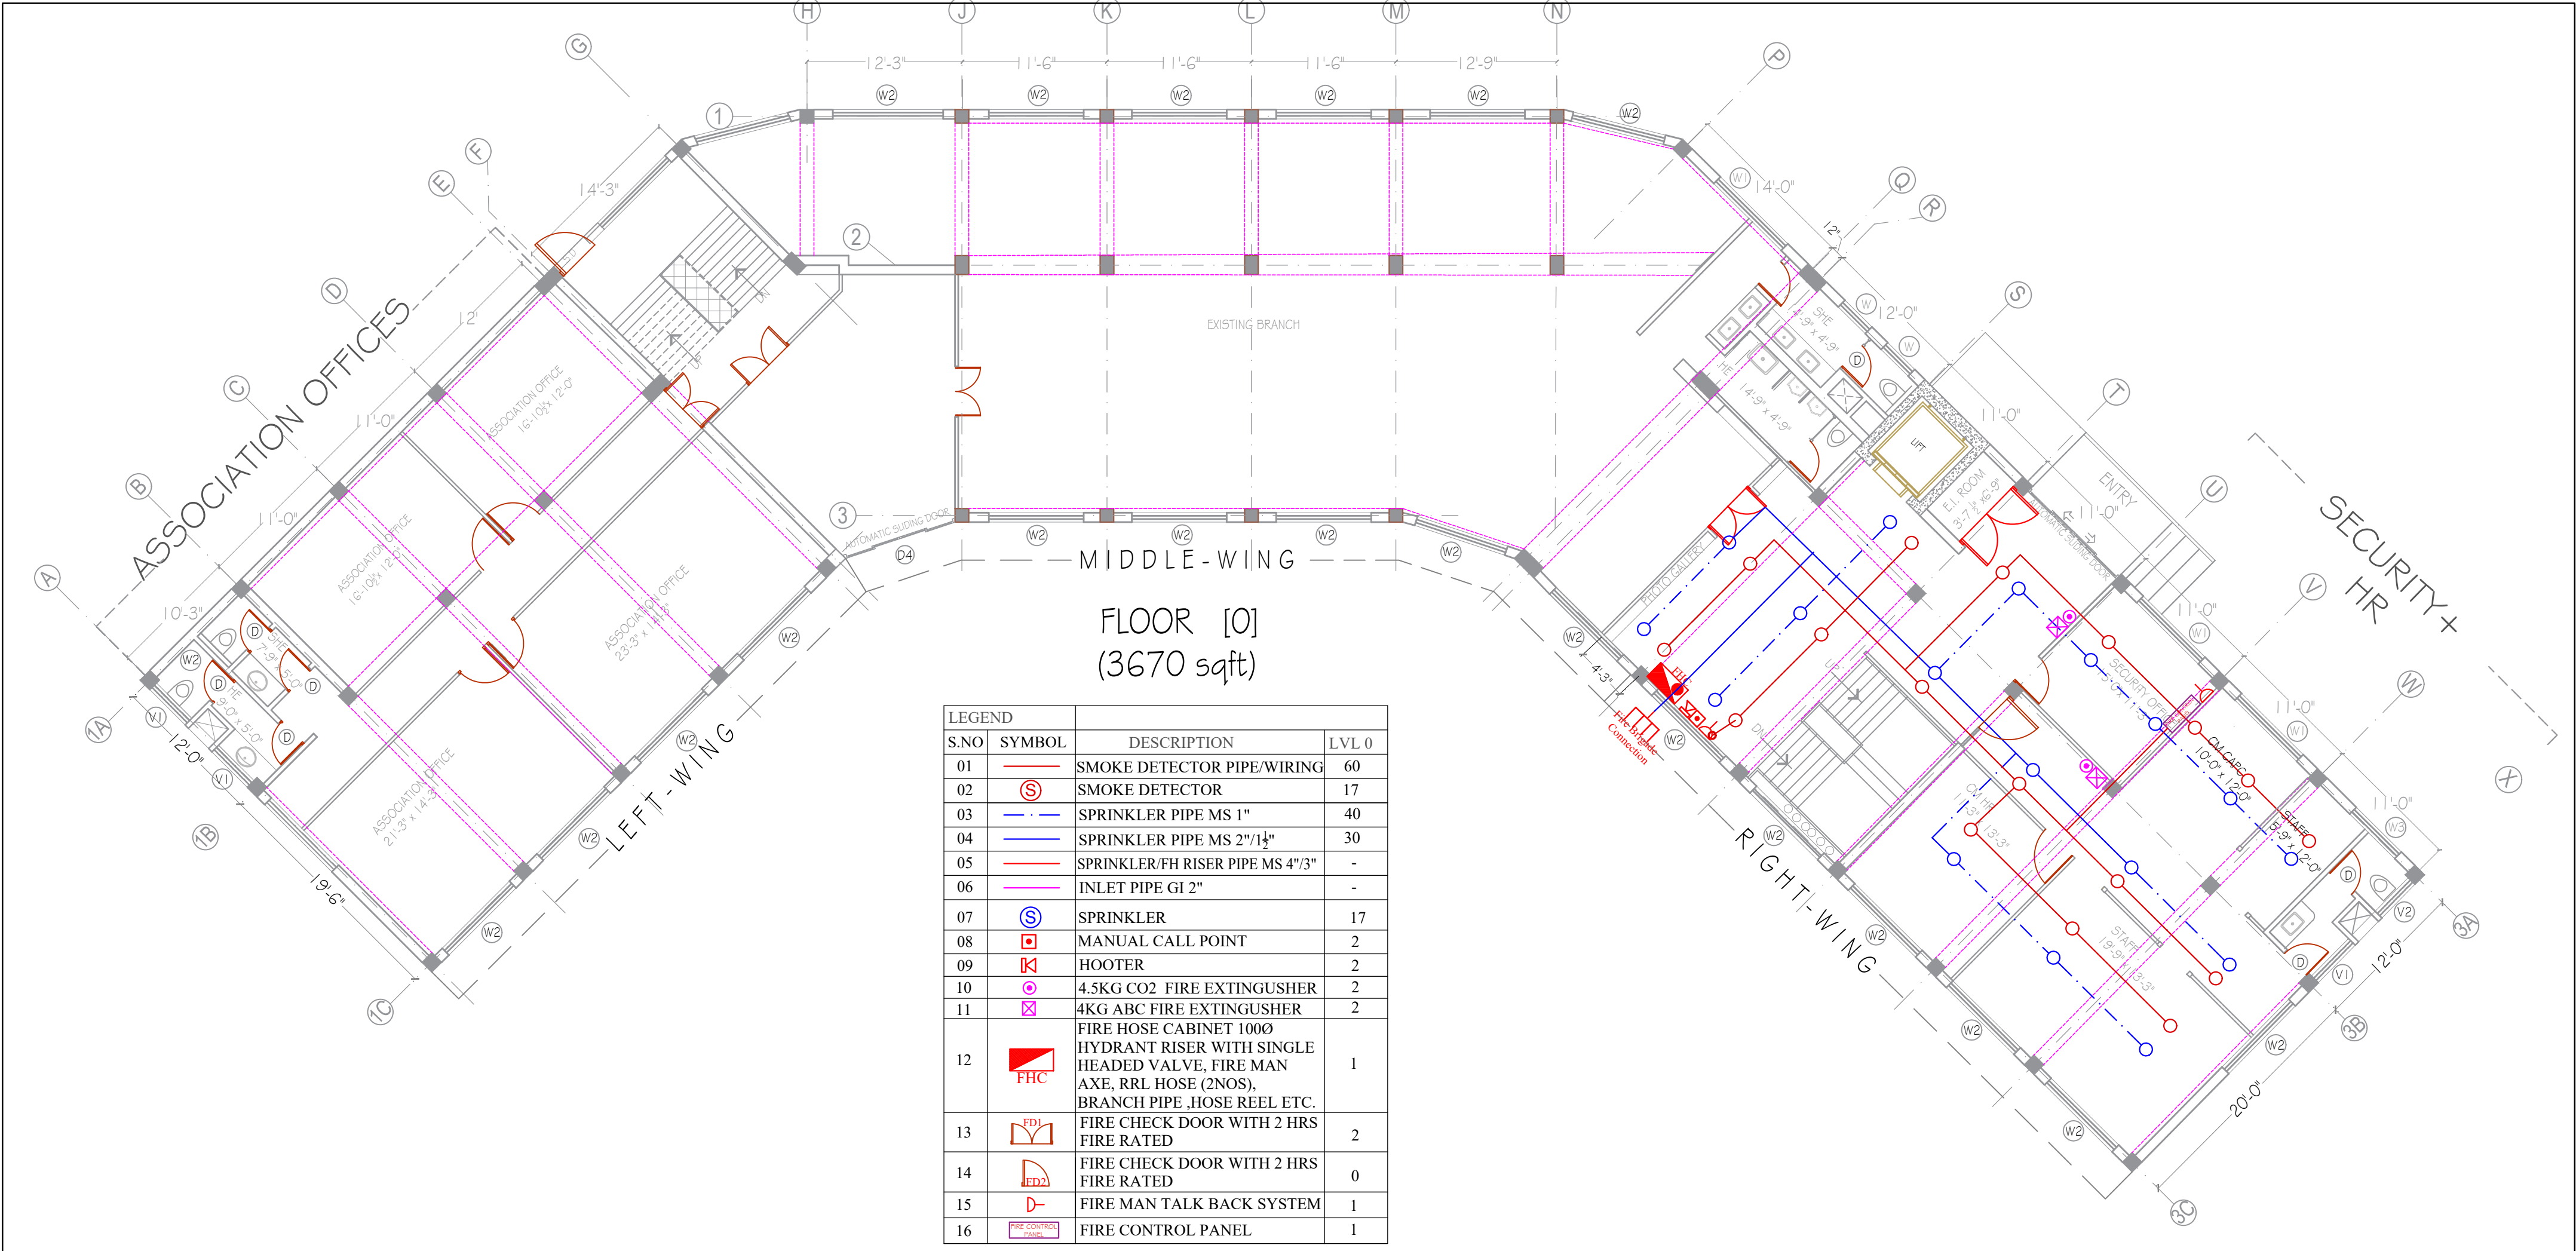

BACHITTER SINGH ASSOCIATES ARCHITECTS,INT. DESIGNERS,ENGINEERS, S.C.O.20,SECTOR 7-C, CHANDIGARH.	PROJECT	SHEET TITLE	JOB NO	SCALE		B S A						
	RENOVATION OF SBI ADMINISTRATIVE OFFICE, SHIMLA	FLOOR [0] FIRE FIGHTING LAYOUT	901	FIT TO SCALE				NAME		SIGN		
			DRG. NO.	DATE		DRAWN BY:						
			FF-06	MARCH,2025		AR -INCHARGE						
						PR ARCHITECT				B.S.		
									I	REVISED as per OBSERVATIONS DURING VISIT ON 24.02.2025 TO AO	26.02.2025	
									REV	DESCRIPTION	DATE	