



NATURAL VENTILATION AVAILABLE

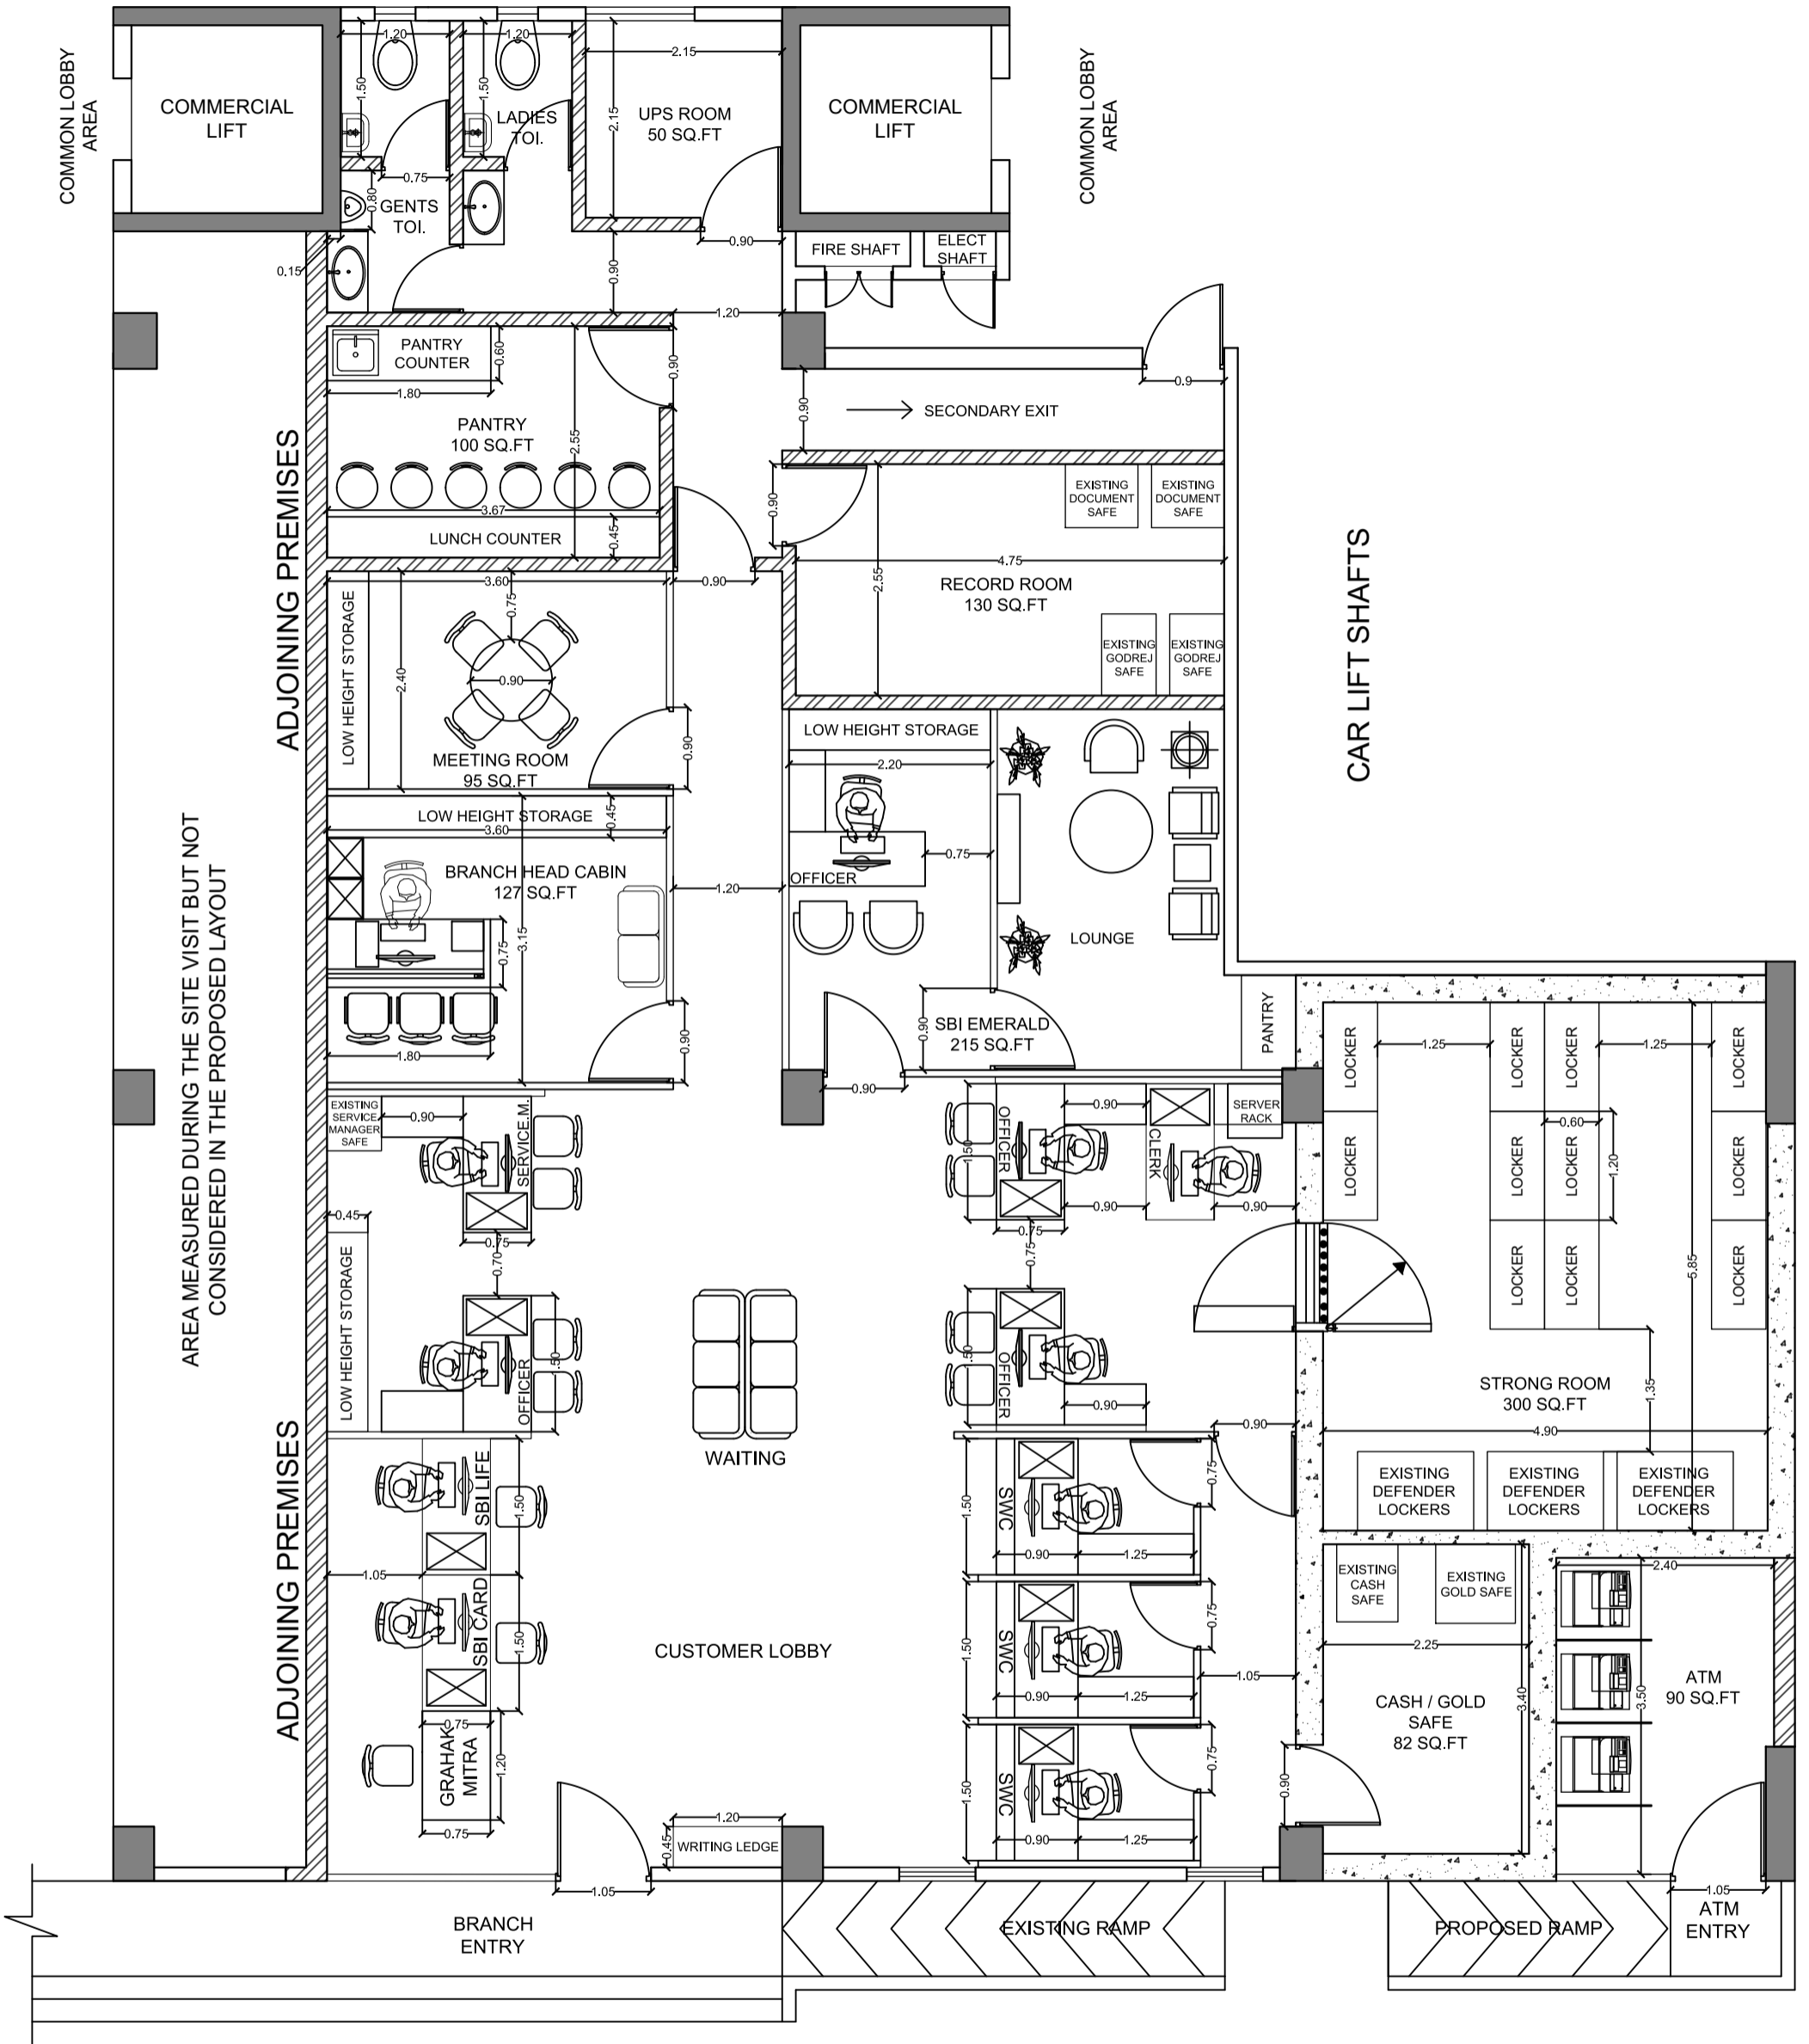

AREA MEASURED DURING THE SITE VISIT BUT NOT CONSIDERED IN THE PROPOSED LAYOUT

SBI - THAKUR VILLAGE BRANCH

PROPOSED LAYOUT R2

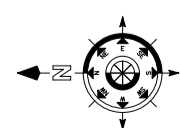

VASTUKALA

REGISTERED OFFICE 101/A, 1st Floor,
 Hari Krupa, Above Shrihari Mangal Karyalaya,
 Pandurang Wadi, 1st Lane, Dombivli (E).
 Mumbai 421 201, Maharashtra, India.
 E mail : vastukala21@outlook.com

DATE-18.09.2024
 DATE-24.12.2024