



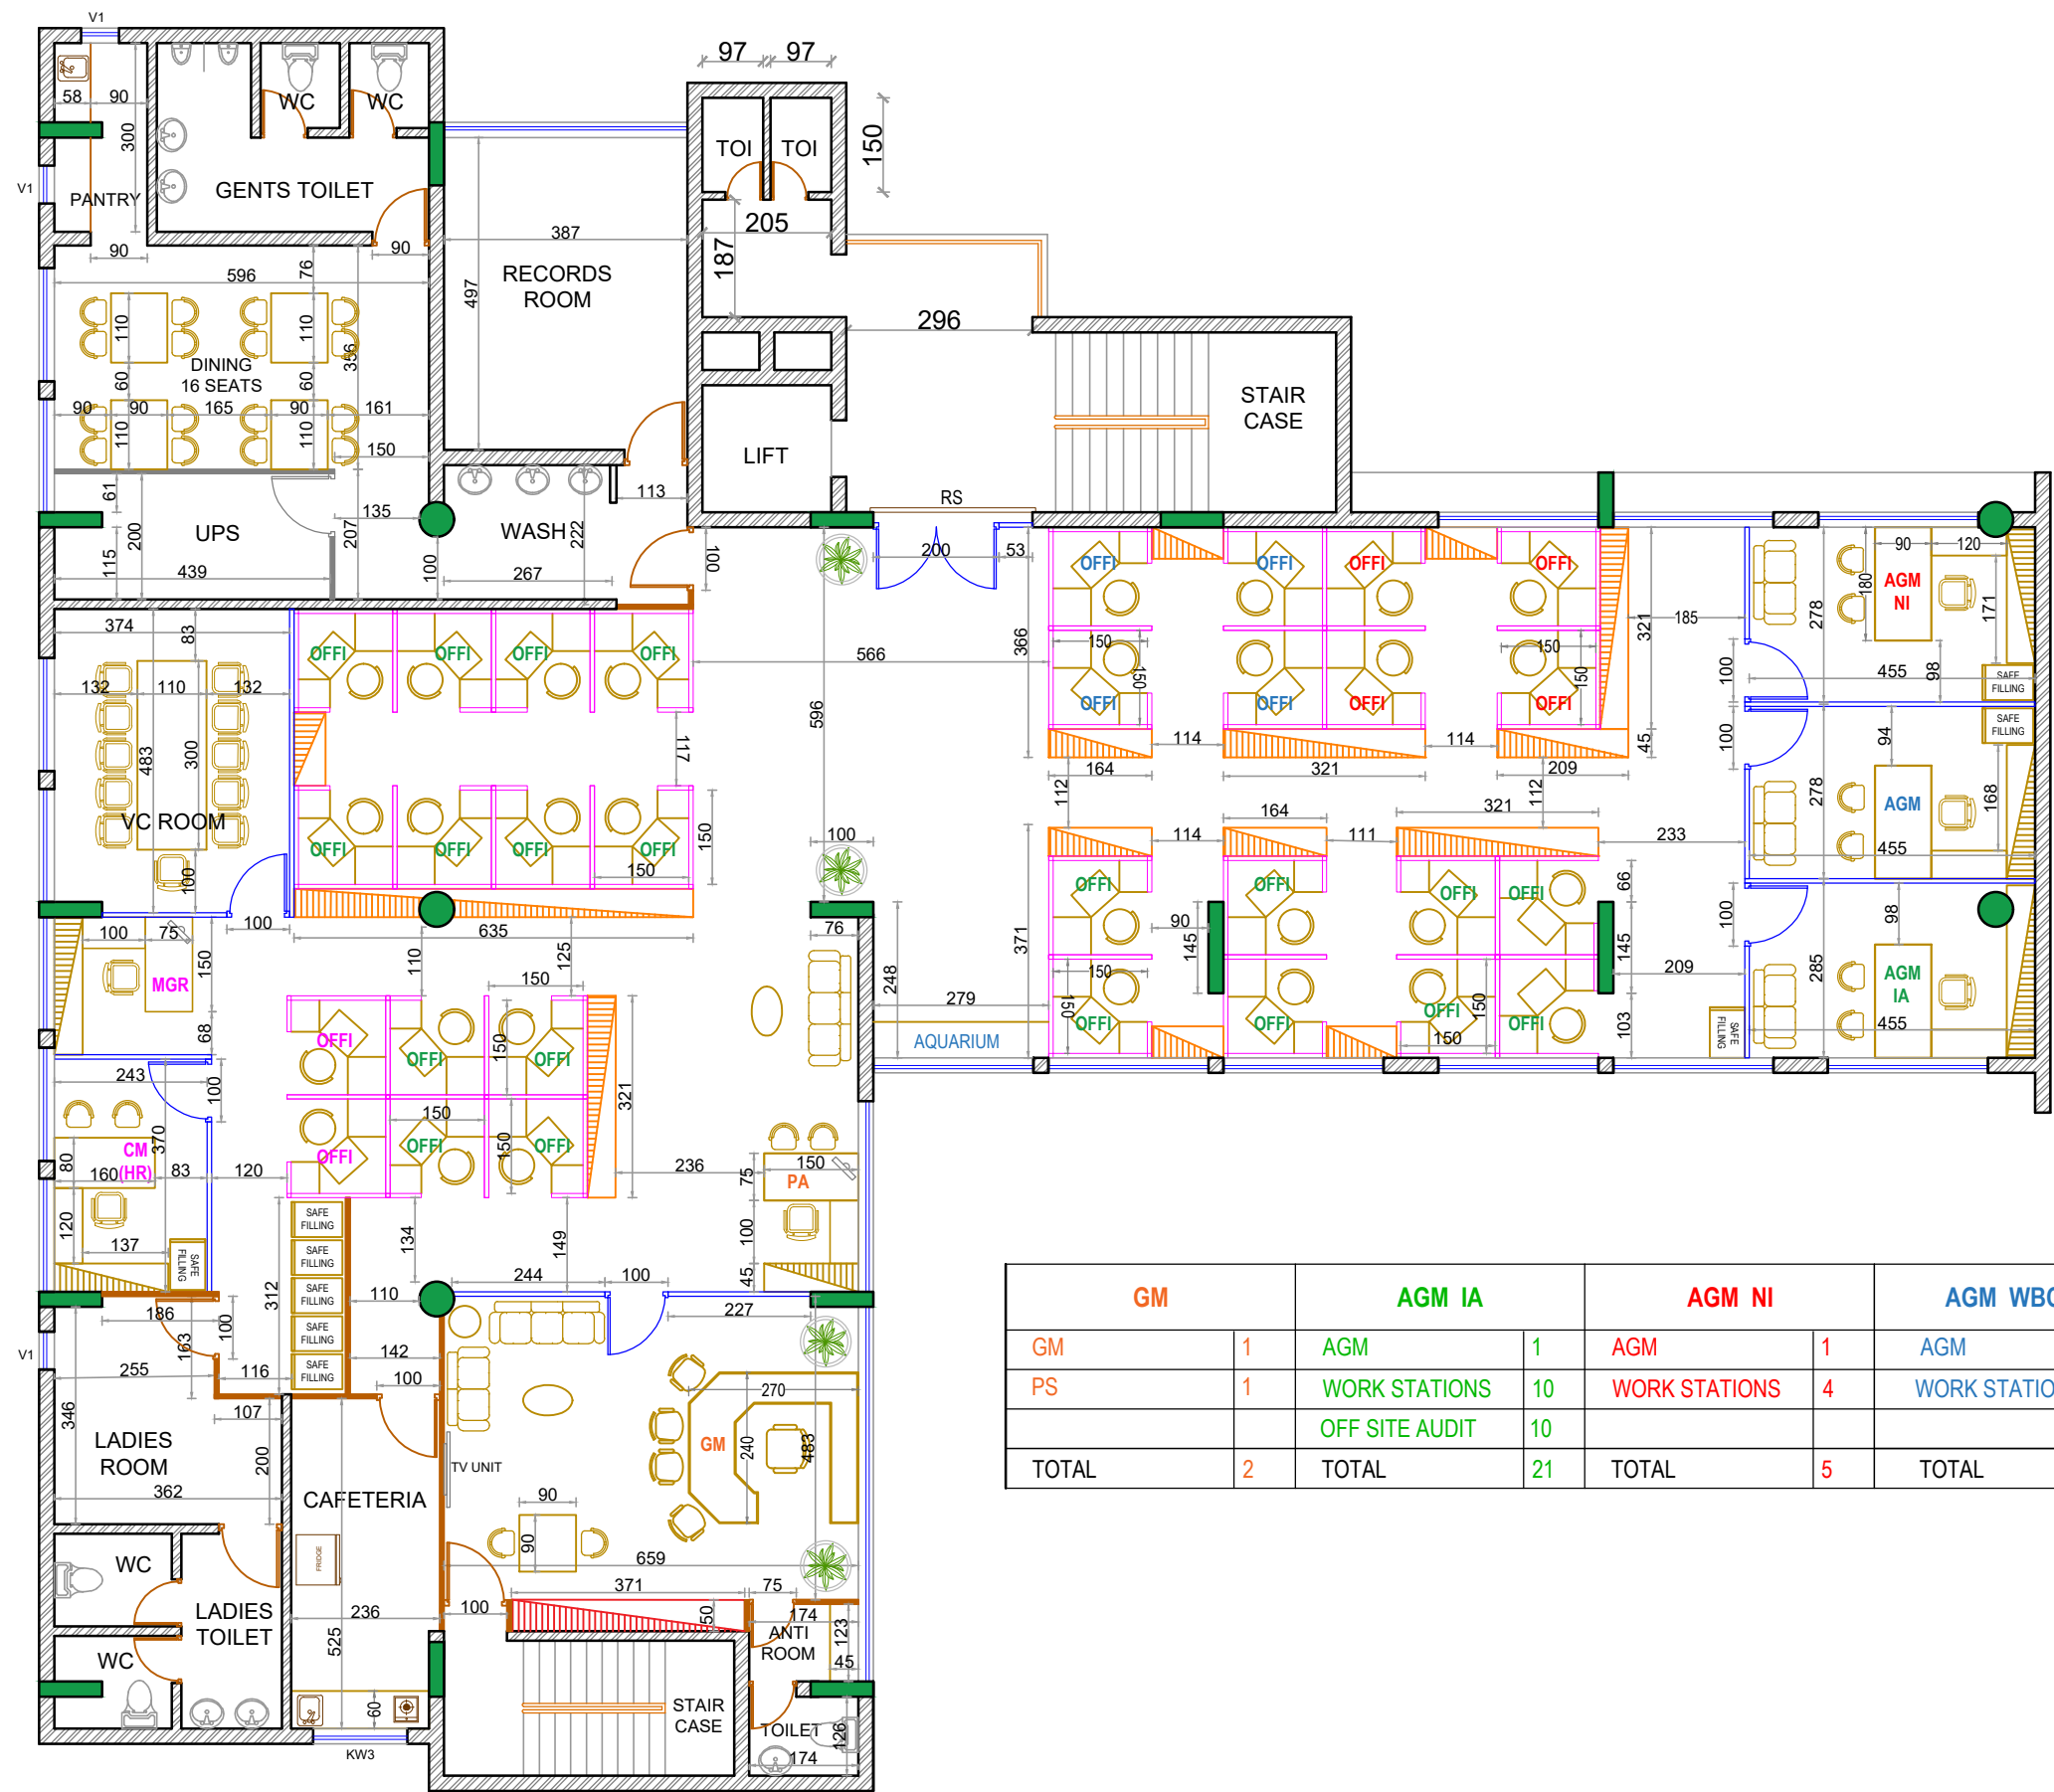

AREA STATEMENT		
SPACE	AREA (IN SQ.M)	AREA (IN SQ.FT)
WORK STATION AREA	237.05	2551.61
AGM NI	13.10	141.01
AGM	13.00	139.93
AGM IA	12.60	135.63
CM (HR)	9.42	101.40
VC ROOM	18.50	199.13
GM CABIN	37.10	399.34
CAFETERIA	12.29	132.29
LADIES ROOM	11.58	124.65
UPS	9.05	97.41
WASH AREA	8.76	94.29
DINING	24.26	261.13
PANTRY	4.46	48.01
RECORDS ROOM	19.50	209.90
TOTAL AREA (A)	430.67	4635.73
LADIES TOILET(B)	10.67	114.85
GENTS TOILET(C)	12.58	135.41
GM TOILET(D)	2.37	25.51
GRAND TOTAL AREA (A+B+C+D)	456.29	4911.51

GM		AGM IA		AGM NI		AGM WBCOS		CM HR	
GM	1	AGM	1	AGM	1	AGM	1	CM	1
PS	1	WORK STATIONS	10	WORK STATIONS	4	WORK STATIONS	4	MGR	1
		OFF SITE AUDIT	10					WORK STATIONS	2
TOTAL	2	TOTAL	21	TOTAL	5	TOTAL	5	TOTAL	4

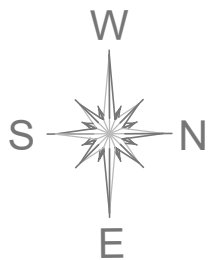

LEGEND	
	CUPBOARD 75 CM HEIGHT
	CUPBOARD 120 CM HEIGHT
	CUPBOARD 210 CM HEIGHT
	FULL GLAZED PARTITIONS
	DOUBLE SKIN SOLID GLAZED PARTITIONS
	SOLID PARTITIONS
	SEMI PARTITIONS (210 cm ht. Half glazed)
	SEMI PARTITIONS (120 cm ht. Half glazed)
	FIRE RATED CEMENT PARTITION

ENARC CONSULTANTS
ARCHITECTS AND ENGINEERS
M. G. Road, Thrissur - 1.
Tel. : +91 (487) 2441901
Fax : +91 (487) 2442011
E-mail : office@enarc.net.in

**PROPOSED INTERIOR RENOVATION
FOR SBI CIRCLE AUDIT OFFICE AT TRIVANDRUM**

PROPOSED INTERIOR LAYOUT

Drawn By Ar. ARUN VARGHESE M

Architect
Ar.PRAVEEN.P
B. Arch.[Reg], A.I.I.A, A.I.I.I.D

Chief Architect

Ar. K. RAMAKRISHNAN
B.Sc.(Engg), F.I.E, C. Eng (I),
F.I.V ,I.I.I.D ,F.I.I.A. (Regd)

Date: 12-01-2024

Revision Date:
15-01-2024
17-01-2024

Sheet No :01

Drawing No:


Scale: Not to scale

All Dimensions are in CMs.




AREA STATEMENT		
SPACE	AREA (IN SQ.M)	AREA (IN SQ.FT)
WORK STATION AREA	237.05	2551.61
AGM NI	13.10	141.01
AGM	13.00	139.93
AGM IA	12.60	135.63
CM (HR)	9.42	101.40
VC ROOM	18.50	199.13
GM CABIN	37.10	399.34
CAFETERIA	12.29	132.29
LADIES ROOM	11.58	124.65
UPS	9.05	97.41
WASH AREA	8.76	94.29
DINING	24.26	261.13
PANTRY	4.46	48.01
RECORDS ROOM	19.50	209.90
TOTAL AREA (A)	430.67	4635.73
LADIES TOILET(B)	10.67	114.85
GENTS TOILET(C)	12.58	135.41
GM TOILET(D)	2.37	25.51
GRAND TOTAL AREA (A+B+C+D)	456.29	4911.51

GM		AGM IA		AGM NI		AGM WBCOS		CM HR	
GM	1	AGM	1	AGM	1	AGM	1	CM	1
PS	1	WORK STATIONS	10	WORK STATIONS	4	WORK STATIONS	4	MGR	1
		OFF SITE AUDIT	10					WORK STATIONS	2
TOTAL	2	TOTAL	21	TOTAL	5	TOTAL	5	TOTAL	4

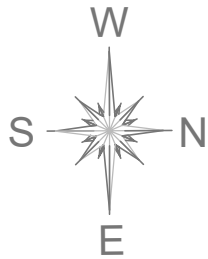


LEGEND	
	CUPBOARD 75 CM HEIGHT
	CUPBOARD 120 CM HEIGHT
	CUPBOARD 210 CM HEIGHT
	FULL GLAZED PARTITIONS
	DOUBLE SKIN SOLID GLAZED PARTITIONS
	SOLID PARTITIONS
	SEMI PARTITIONS (210 cm ht. Half glazed)
	SEMI PARTITIONS (120 cm ht. Half glazed)
	FIRE RATED CEMENT PARTITION

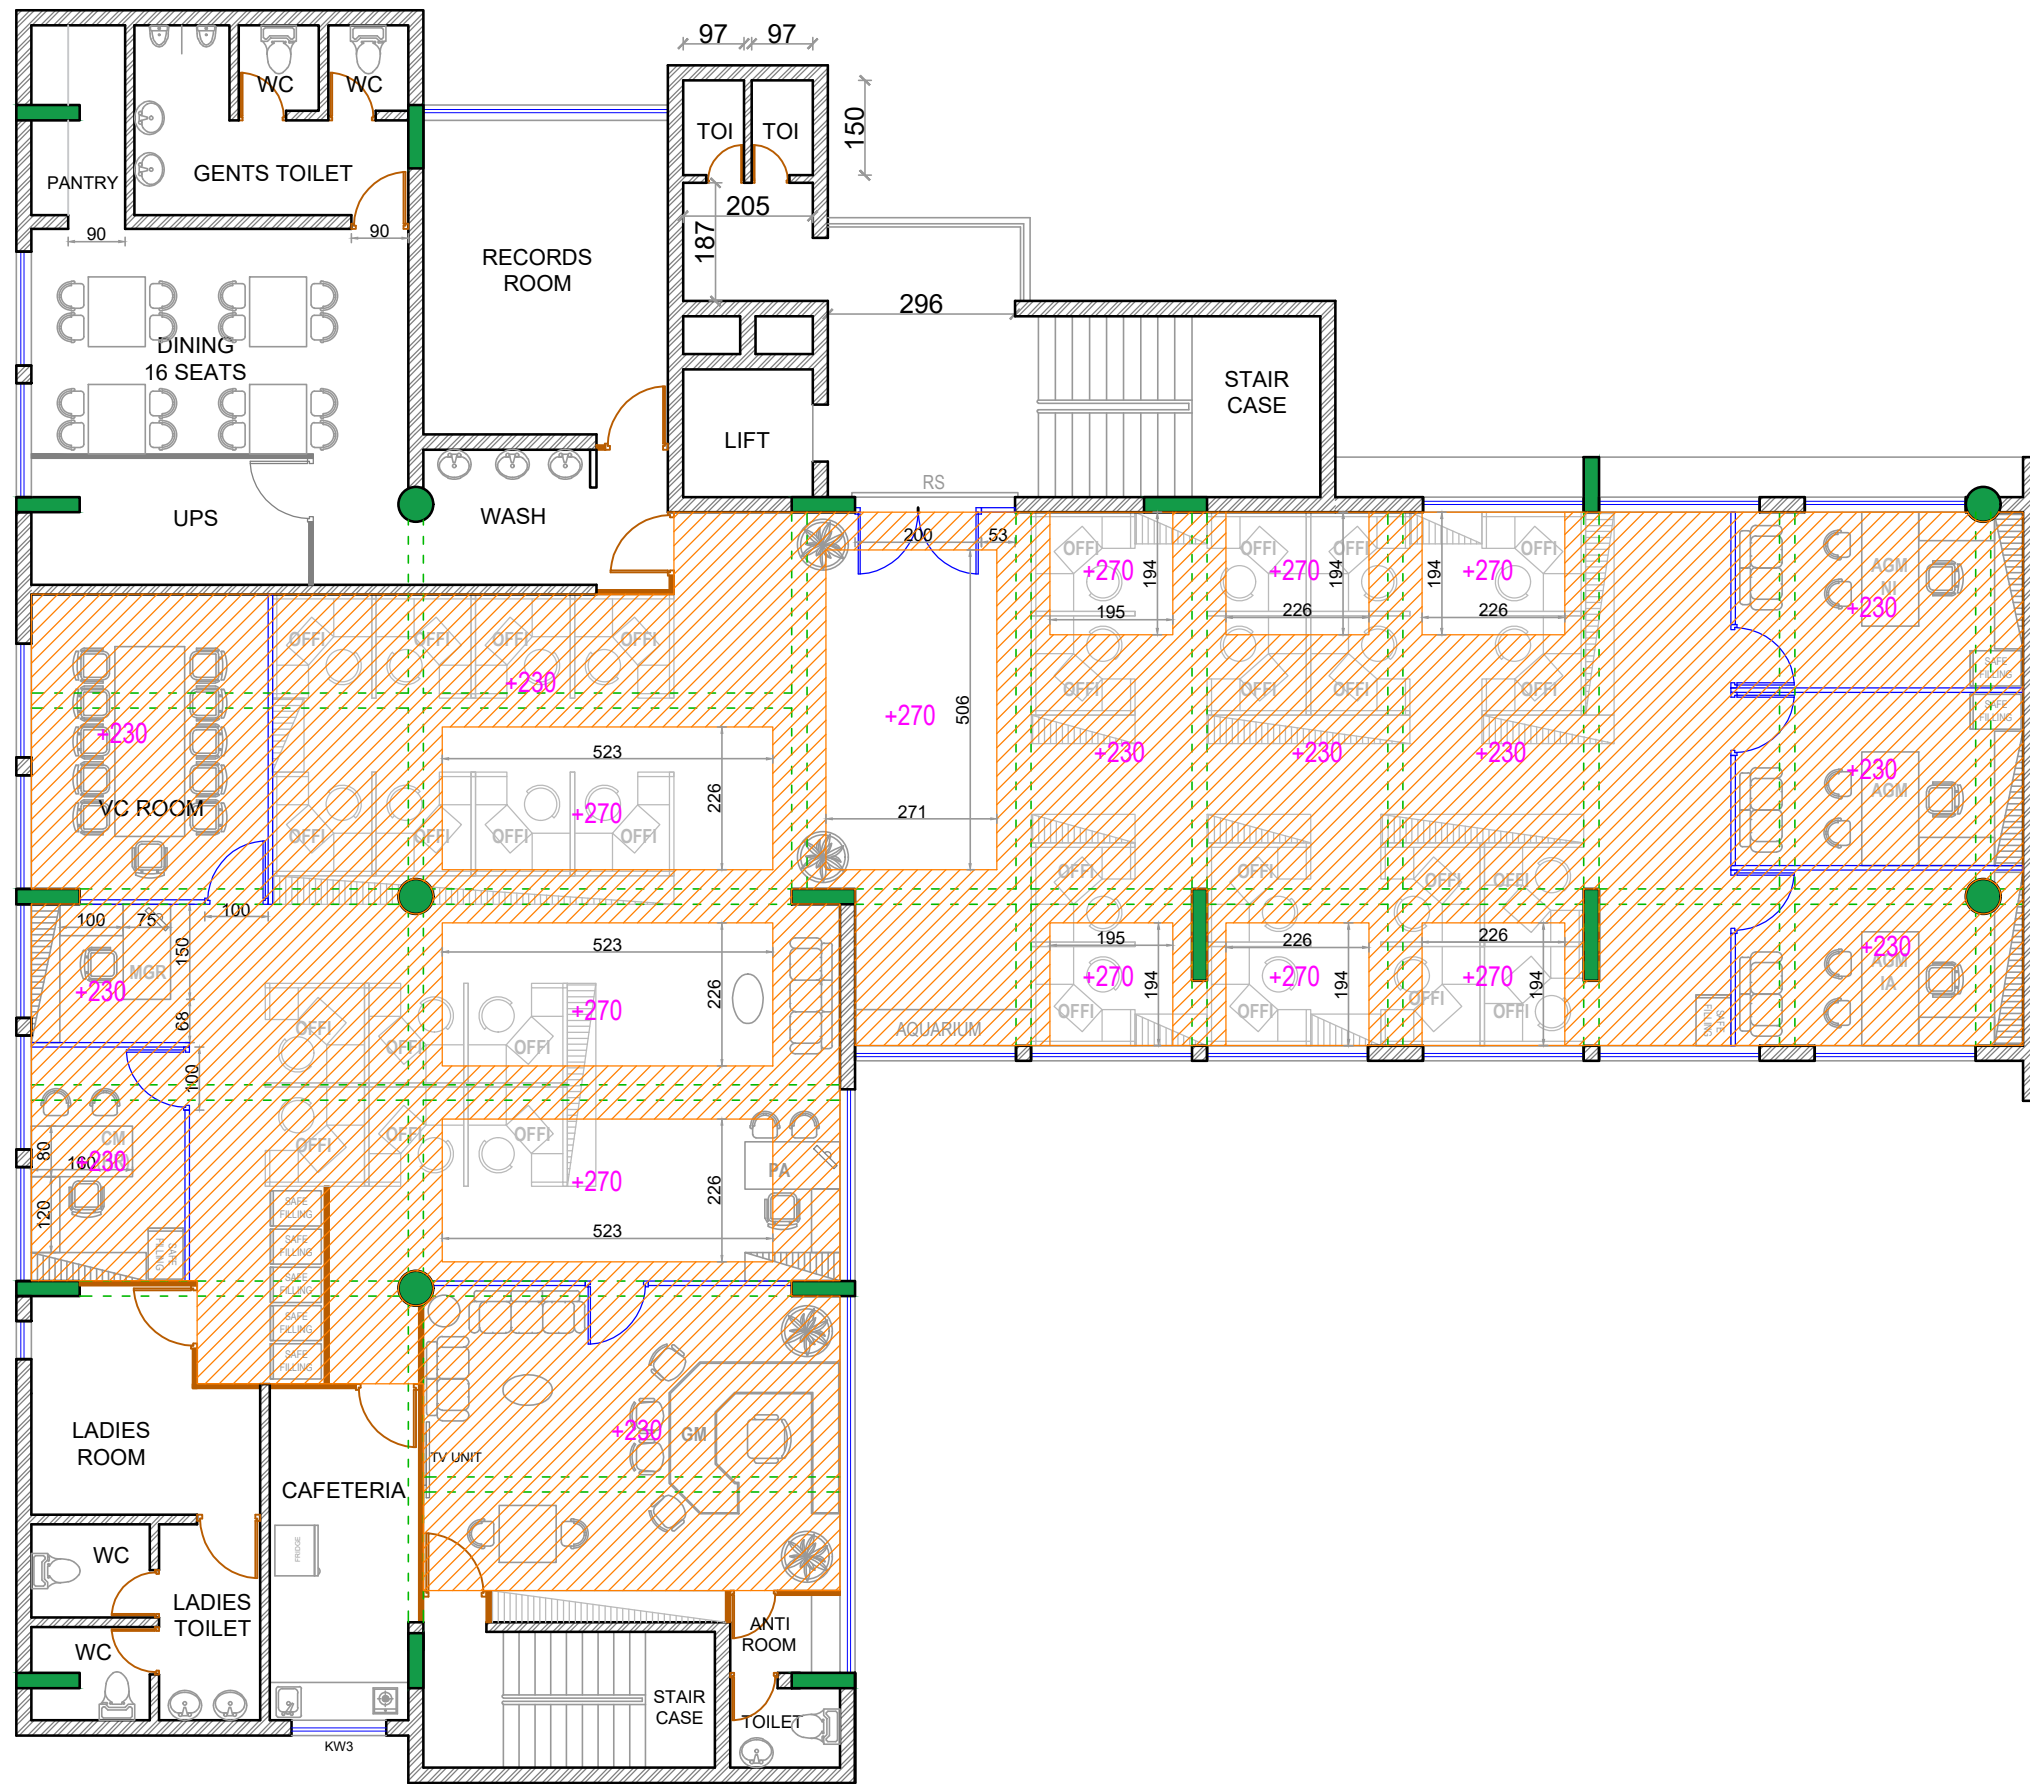


LEGEND	
	CUPBOARD 75 CM HEIGHT
	CUPBOARD 120 CM HEIGHT
	CUPBOARD 210 CM HEIGHT
	FULL GLAZED PARTITIONS
	DOUBLE SKIN SOLID GLAZED PARTITIONS
	SOLID PARTITIONS
	SEMI PARTITIONS (210 cm ht. Half glazed)
	SEMI PARTITIONS (120 cm ht. Half glazed)
	FIRE RATED CEMENT PARTITION

ENARC CONSULTANTS ARCHITECTS AND ENGINEERS M. G. Road, Thrissur - 1. Tel. : +91 (487) 2441901 Fax : +91 (487) 2442011 E-mail : office@enarc.net.in	PROPOSED INTERIOR RENOVATION FOR SBI CIRCLE AUDIT OFFICE AT TRIVANDRUM	Drawn By	Ar. ARUN VARGHESE M	Chief Architect Ar. K. RAMAKRISHNAN B.Sc.(Engg), F.I.E., C. Eng (I), F.I.V., I.I.I.D., F.I.I.A. (Regd)	Date: 05-02-2024	Sheet No :03
		Architect	Ar.PRAVEEN.P B. Arch.[Reg], A.I.I.A., A.I.I.I.D		Revision Date:	Drawing No:
	PROPOSED CEILING LAYOUT				Scale:	Not to scale
					All Dimensions are in CMs.	

Alumium sections of slim line twin style twin pro section No. 6633(35 mm x 25mm) and 6634(35 mmx20mm) male and female sections providing inside with rubber gaskets in top and bottom upto ceiling level

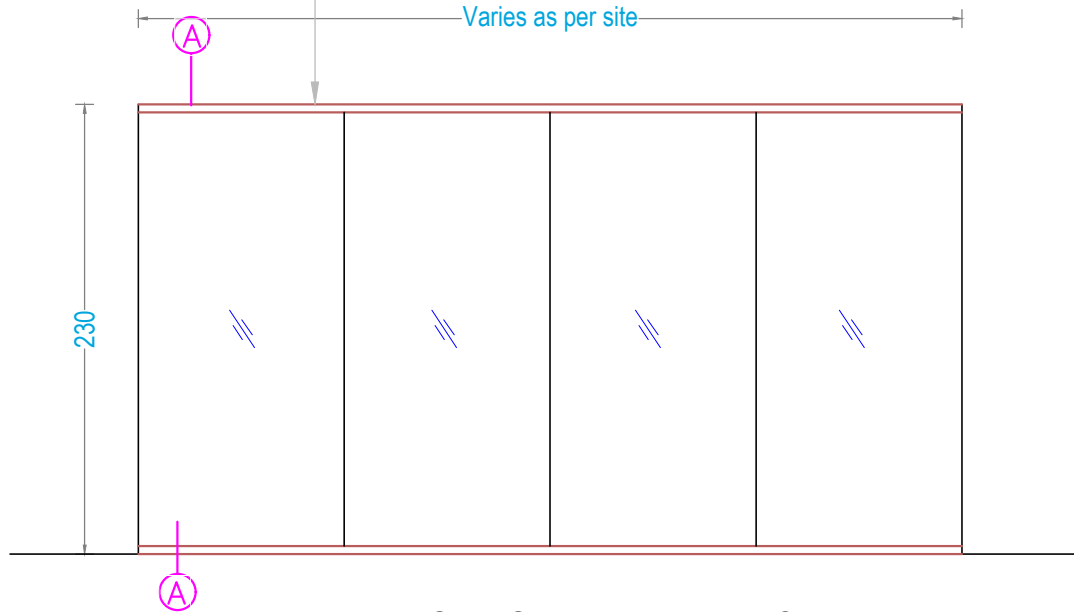


FULL HEIGHT GLAZED PARTITION

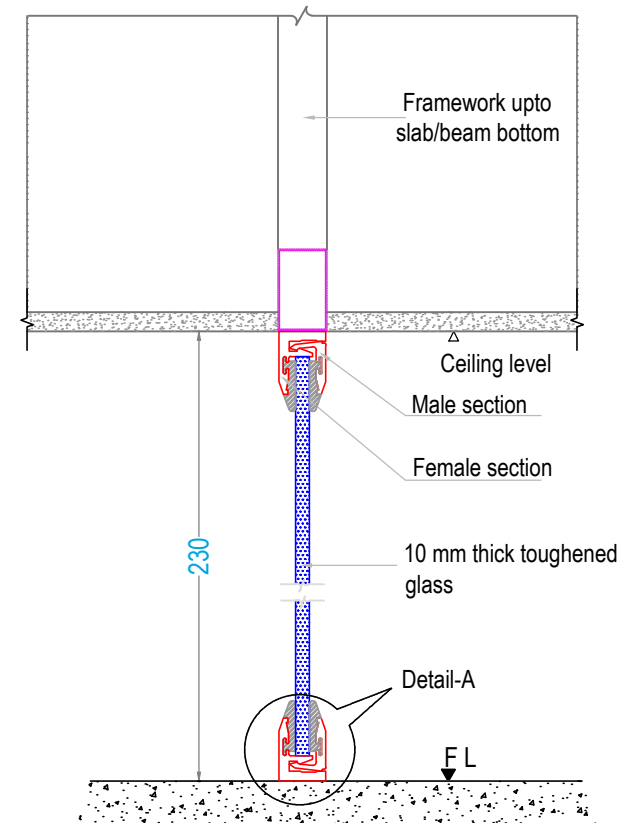

SECTION AA

NTS

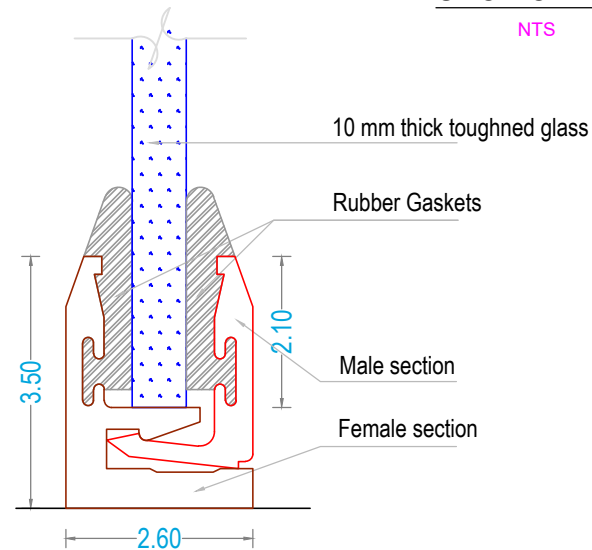

DETAIL - A



ENARC CONSULTANTS

ARCHITECTS & ENGINEERS

M. G. Road, Thrissur - 1.

Tel. : (+91 487) 2441901

Fax : (+91 487) 2442011

E-mail : office@enarc.net.in

**PROPOSED INTERIOR FURNISHING
FOR SBI CIRCLE AUDIT OFFICE
AT TRIVANDRUM**

DETAILS OF :	ITEM Nos.
FULL GLAZED PARTITION	1

Drawn by	Ar. ARUN VARGHESE M
----------	---------------------

Architect	PRAVEEN.P B. Arch.[Reg], A.I.I.A, A.I.I.I.D
-----------	--

Chief Architect	Ar. K. RAMAKRISHNAN B.Sc.(Engg.), F.I.E, C.Eng(I), F.I.V.F.I.I.A.(Regd.), A.I.I.I.D
-----------------	---

Date: 05-02-2024	Drawing No.
------------------	-------------



Revision Date:	Sheet No. 04
----------------	--------------

Scale	NTS
-------	-----

All Dimensions are in CMs.

**PROPOSED INTERIOR FURNISHING
FOR SBI CIRCLE AUDIT OFFICE
AT TRIVANDRUM**



DETAILS OF :		ITEM NOS.
1. FULLY GLAZED DOOR (SINGLE SHUTTER)		2a
Drawn by	Ar. ARUN VARGHESE M	
Architect	Ar. PRAVEEN.P B. Arch,[Regd], A.I.I.A, A.I.I.I.D	
Chief Architect	Ar. K. RAMAKRISHNAN B.Sc.(Engg.), F.I.E, C.Eng(I), F.I.V.F.I.I.A.(Regd.), A.I.I.I.D	
Date: 05-02-2024	Drawing No.	
Revision Date:	Sheet No : 05	
	Scale NTS	
	All Dimensions are in CMs.	

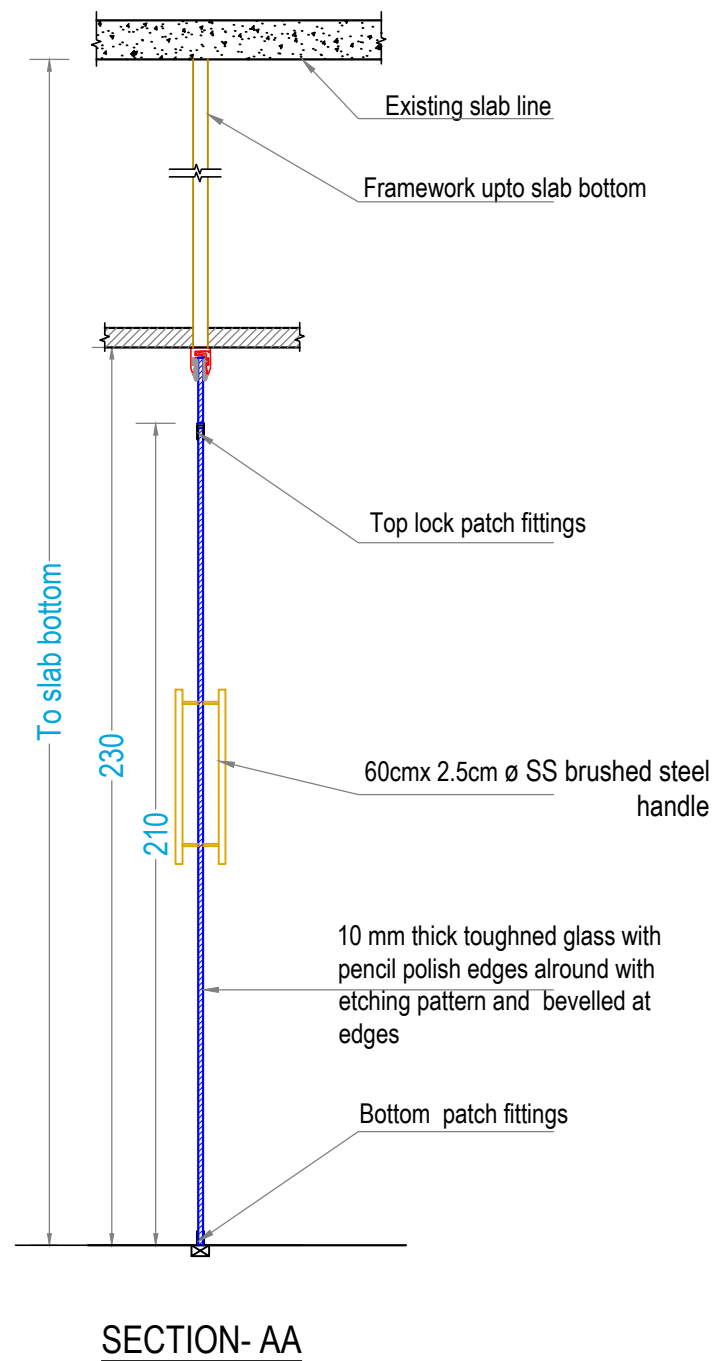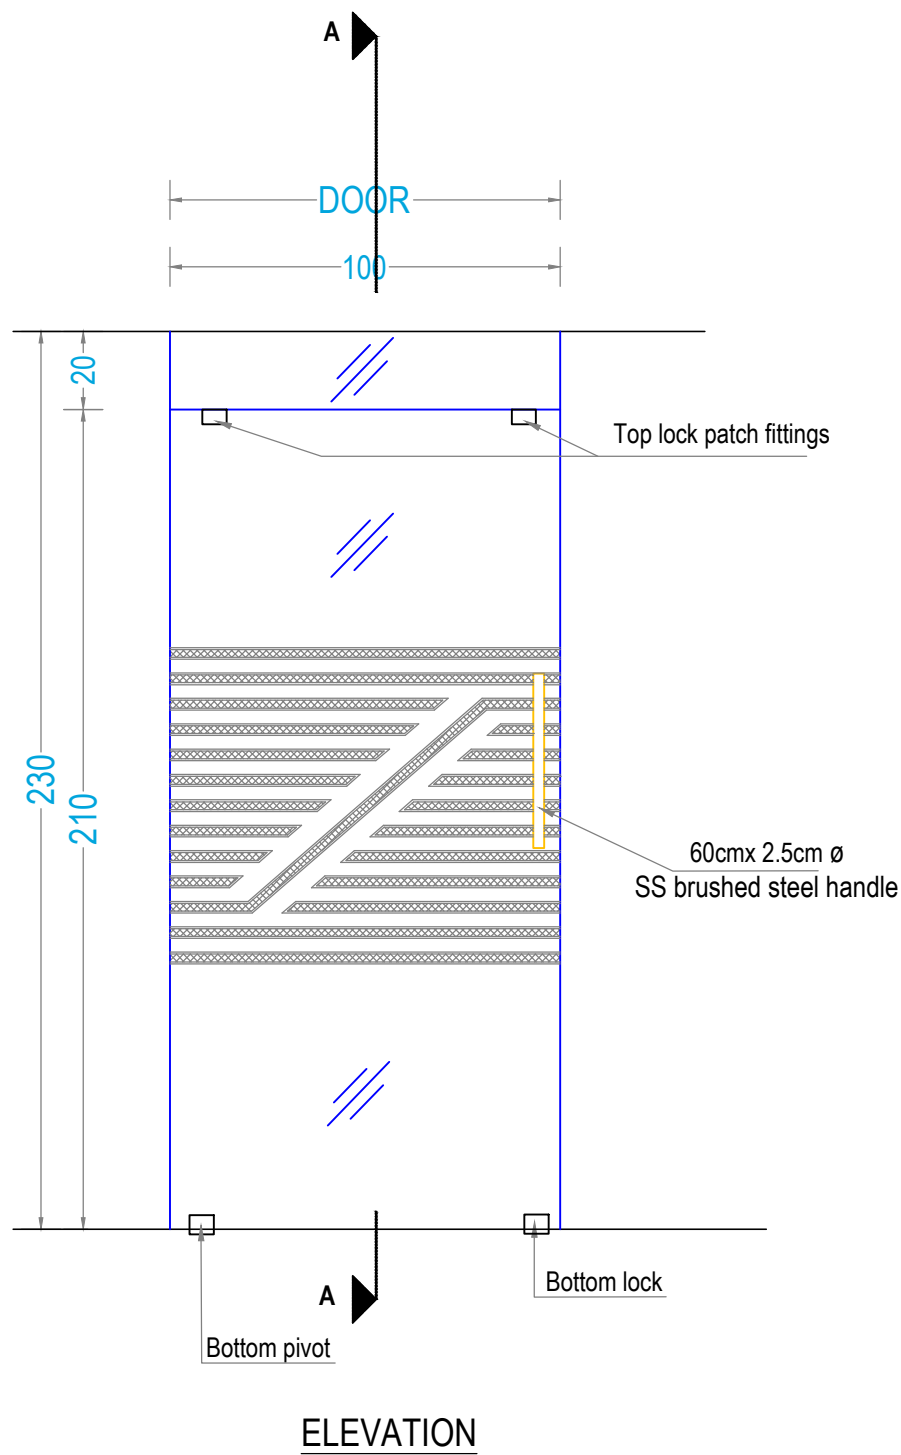

**PROPOSED INTERIOR FURNISHING
FOR SBI CIRCLE AUDIT OFFICE
AT TRIVANDRUM**

DETAILS OF :	ITEM NOS.
1. FULLY GLAZED DOOR (DOUBLE SHUTTER)	2b
Drawn by	Ar. ARUN VARGHESE M
Architect	Ar. PRAVEEN.P B. Arch,[Regd], A.I.I.A, A.I.I.I.D
Chief Architect	Ar. K. RAMAKRISHNAN B.Sc.(Engg.), F.I.E, C.Eng(I), F.I.V.F.I.I.A.(Regd.), A.I.I.I.D

Date: 05-02-2024	Drawing No.
Revision Date:	Sheet No : 06
	Scale NTS
	All Dimensions are in CMs.

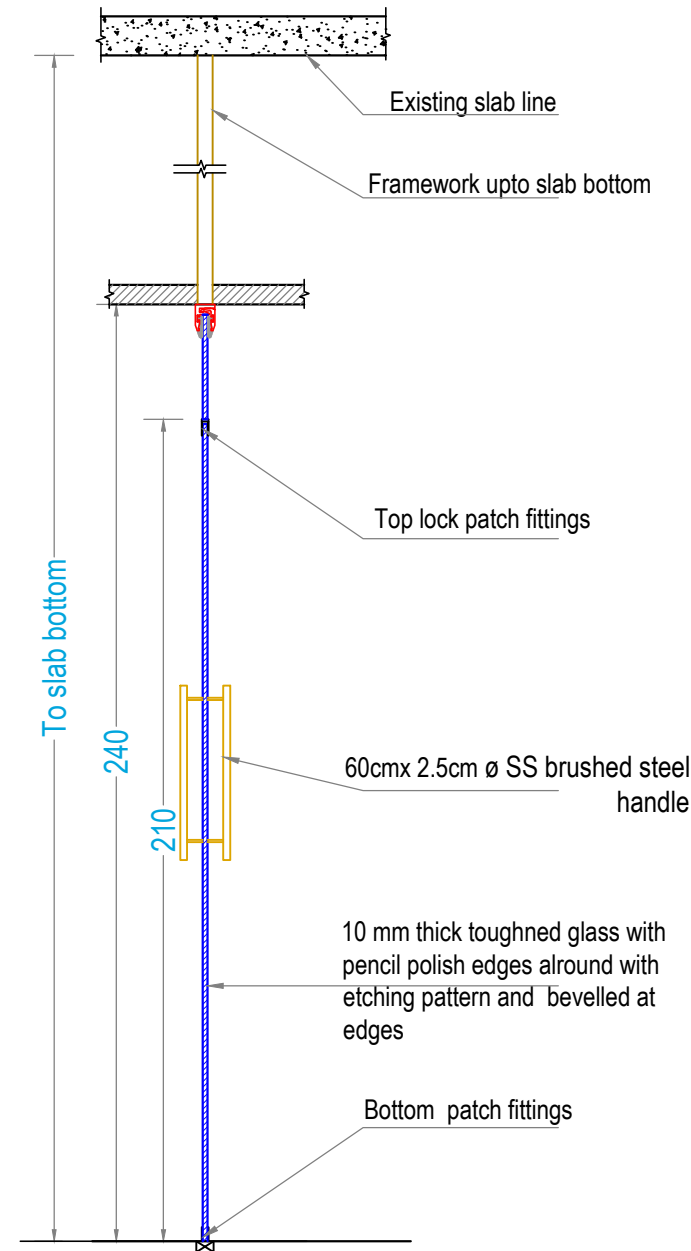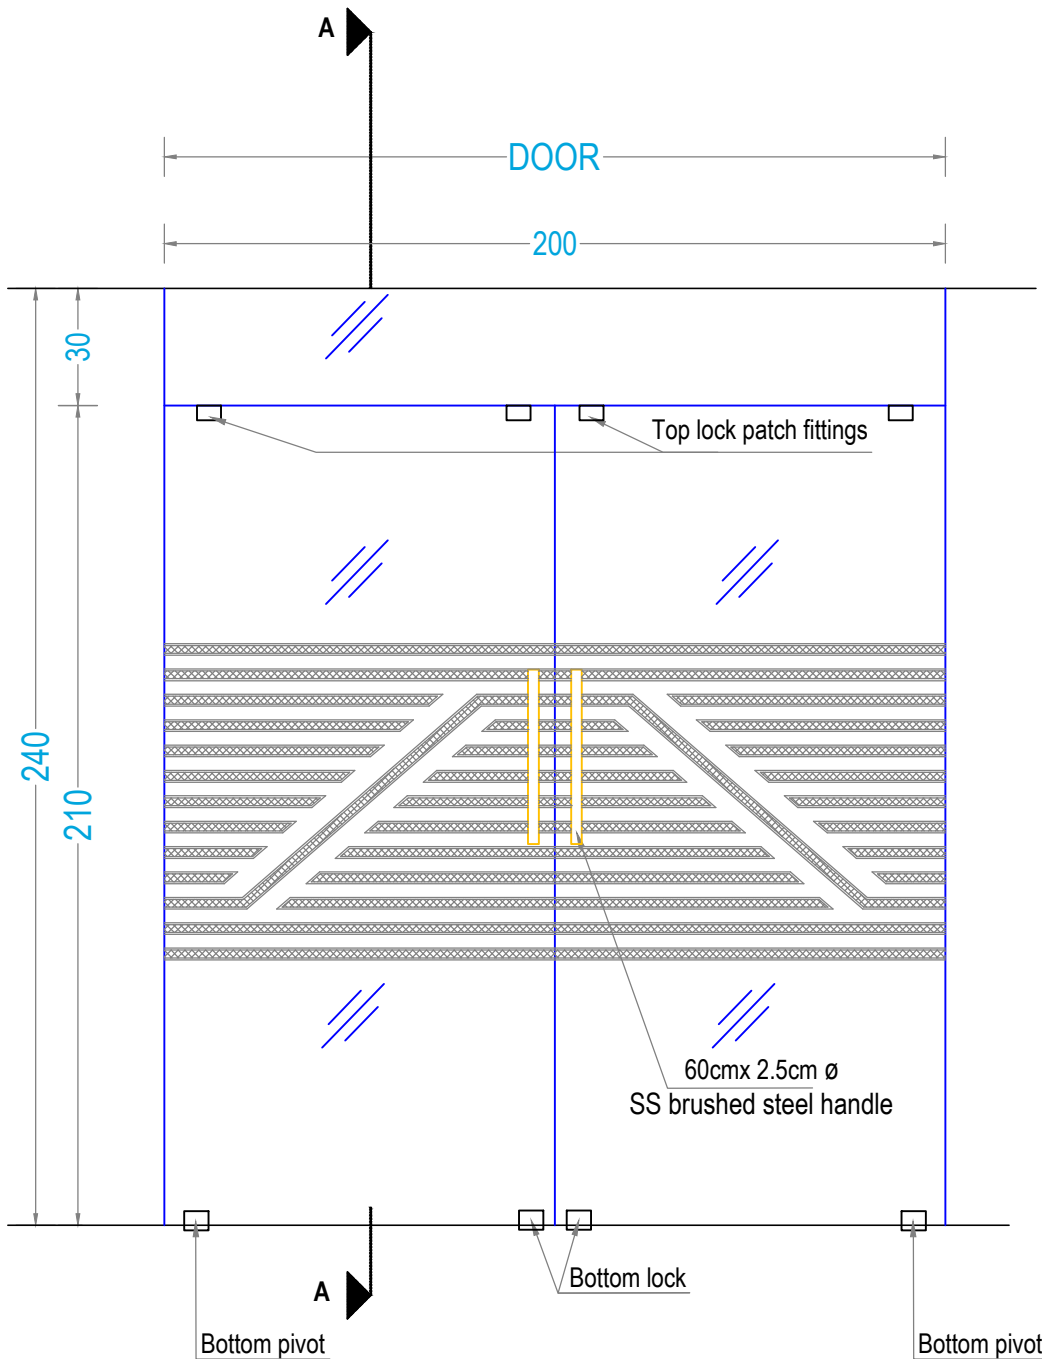

**PROPOSED INTERIOR FURNISHING
FOR SBI CIRCLE AUDIT OFFICE
AT TRIVANDRUM**

DETAILS OF :	ITEM NOS.
1. MODULAR PARTITION	3

Drawn by	Ar. ARUN VARGHESE M
----------	---------------------

Architect	Praveen.P B. Arch.[Reg], A.I.I.A, A.I.I.I.D
-----------	--



Chief Architect	Ar. K. RAMAKRISHNAN B.Sc.(Engg), F.I.E, C. Eng (I), F.I.V , F.I.I.A. (Regd), A.I.I.I.D
-----------------	--





Date	: 05-02-2024	Revision Date
------	--------------	---------------

Scale	: NTS	
-------	-------	--

Sheet No	: 07	
----------	------	--

Note: All Dimensions are in CMs.

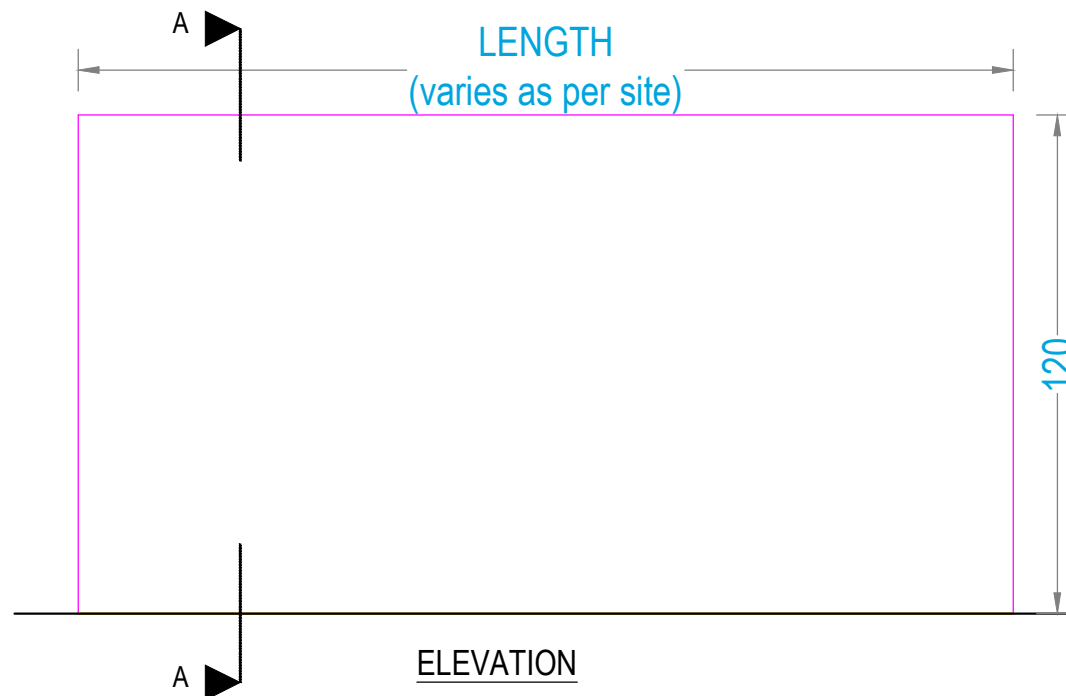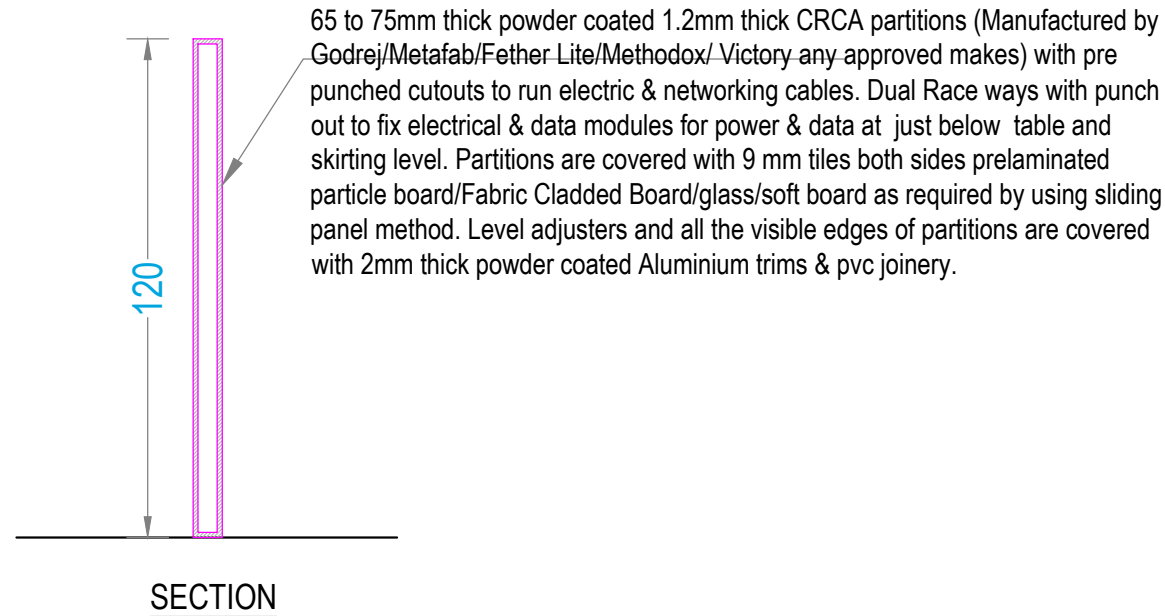

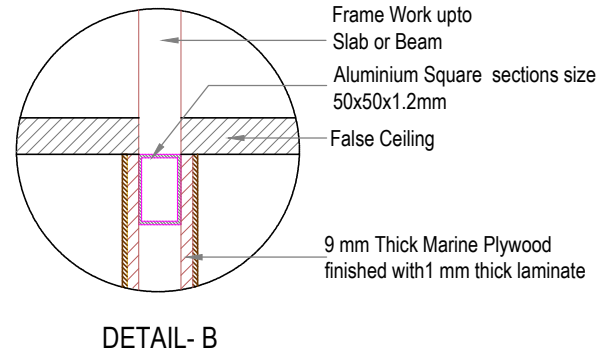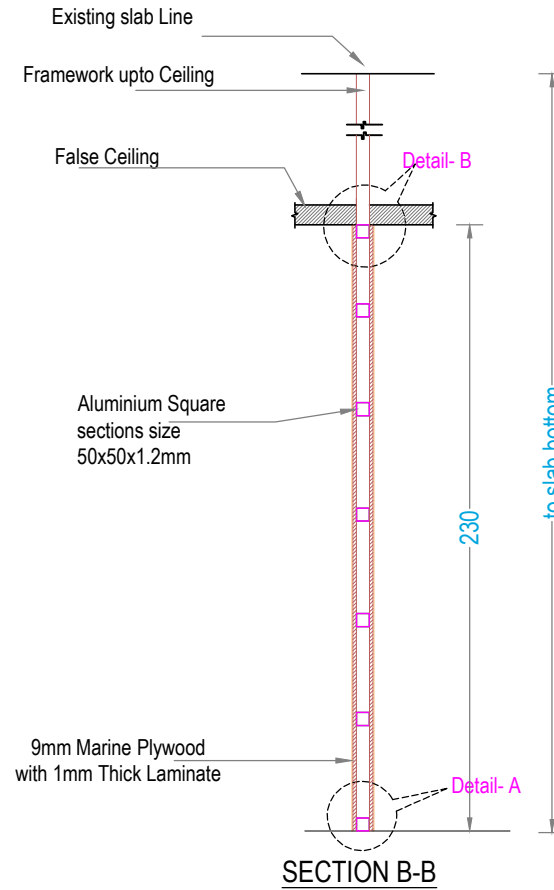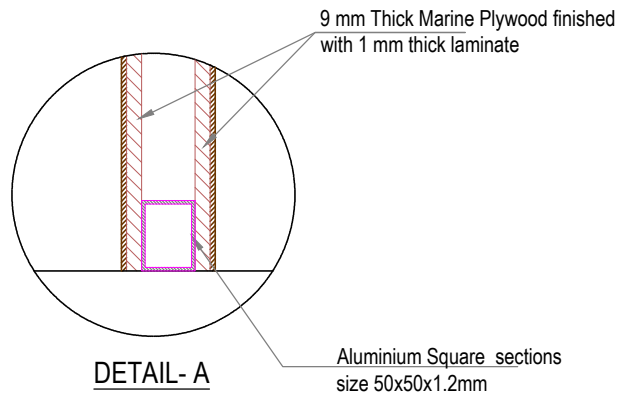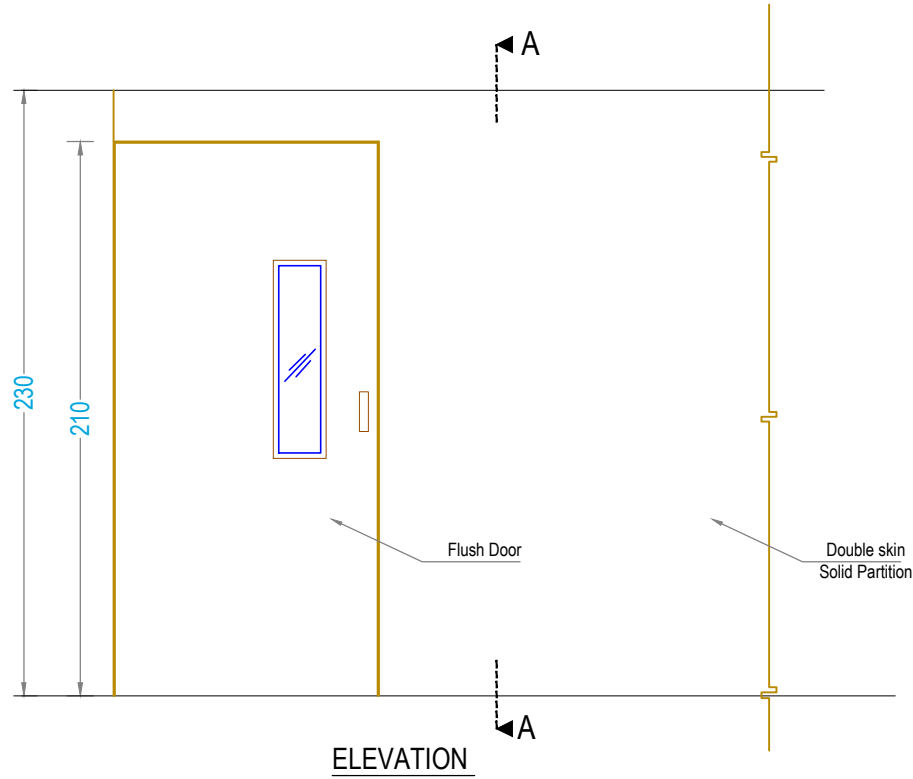


**PROPOSED INTERIOR FURNISHING
 FOR SBI CIRCLE AUDIT OFFICE
 AT TRIVANDRUM**


DETAILS OF :	ITEM NOS.
1. DOUBLE SKIN SOLID PARTITION	4
2. FLUSH DOOR IN SOLID PARTITION	4a

Drawn by	Ar. ARUN VARGHESE M
Architect	Ar. PRAVEEN.P B. Arch.[Regd], A.I.I.A, A.I.I.I.D
Chief Architect	Ar. K. RAMAKRISHNAN B.Sc.(Engg.), F.I.E, C.Eng(I), F.I.V.F.I.I.A.(Regd.), A.I.I.I.D


Date: 05-02-2024	Drawing No.
Revision Date:	Sheet No: 08
	Scale NTS
	All Dimensions are in CMs.

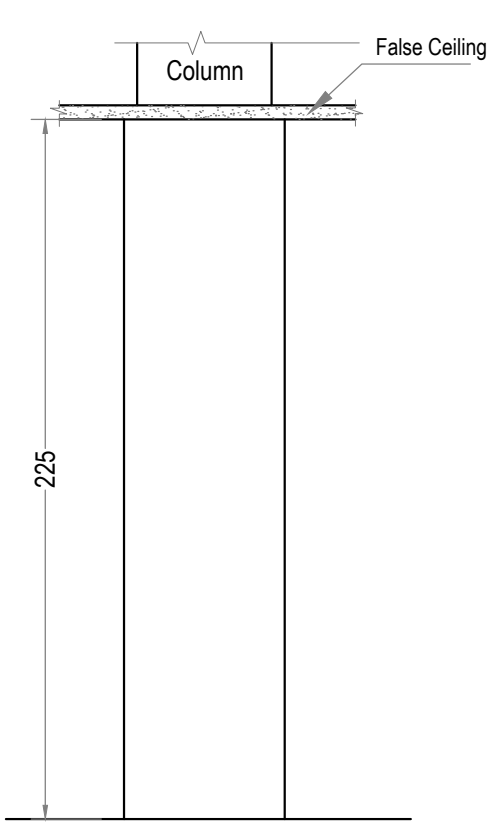


ELEVATION Z

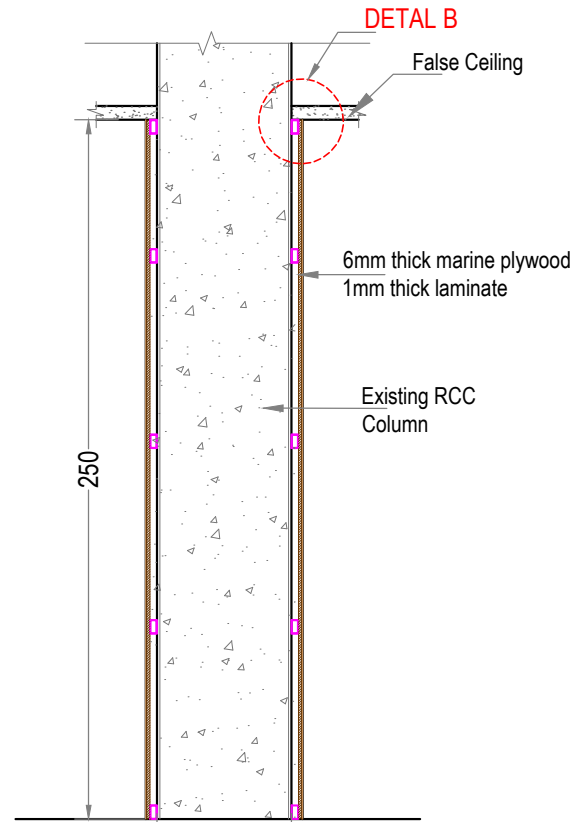


SECTION A-A

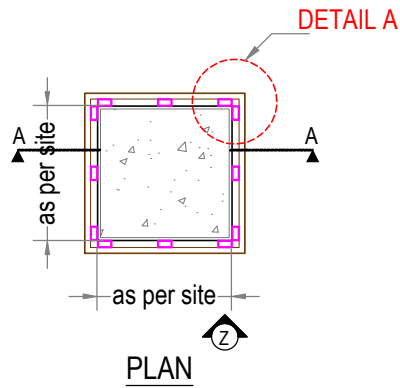

PLAN

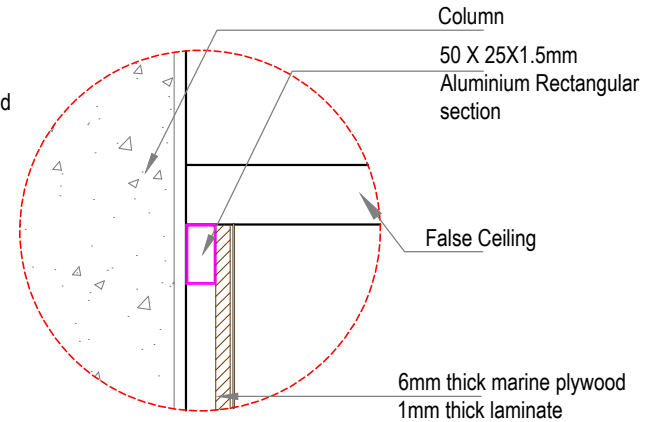

DETAIL B

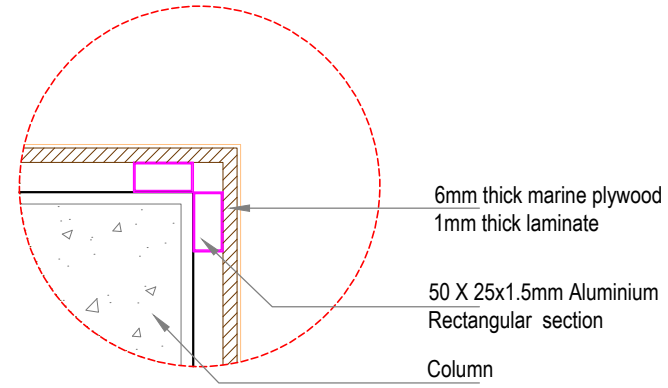







DETAIL A

**PROPOSED INTERIOR FURNISHING
FOR SBI CIRCLE AUDIT OFFICE
AT TRIVANDRUM**

DETAILS OF :	ITEM NOS.
COLUMN PANELING	5

Drwan by	Ar. ARUN VARGHESE M
Architect	PRAVEEN.P B. Arch.
Chief Architect	K. RAMAKRISHNAN B.Sc.(Engg), M.I.E. C. Eng (I), F.I.V.A.I.I.A.(Regd.)

Date: 05-02-2024	Drawing No.
Revision Date:	Sheet No: 09
	Scale NTS
	All Dimensions are in CMs.

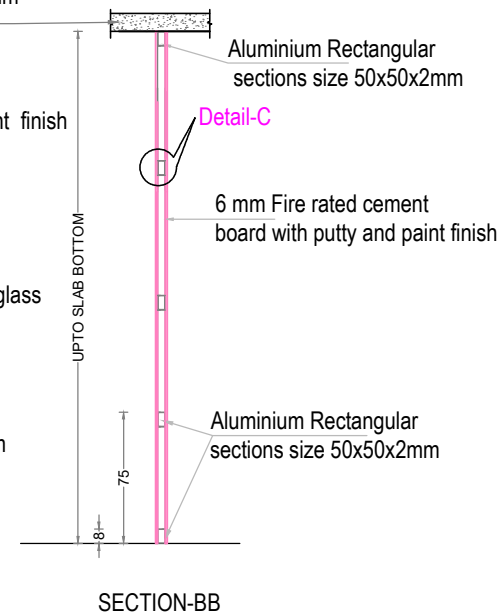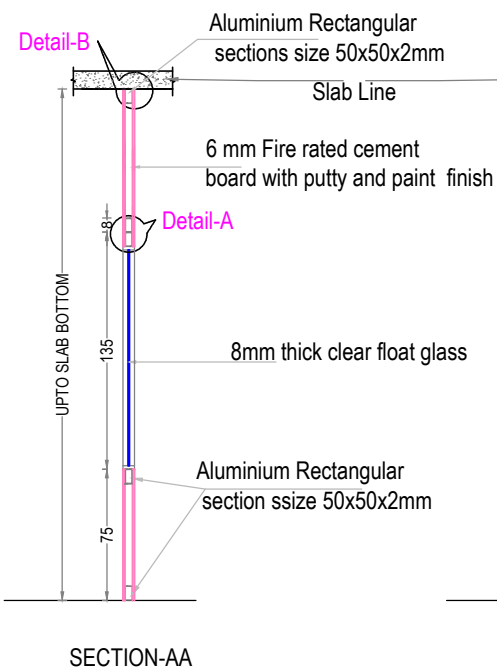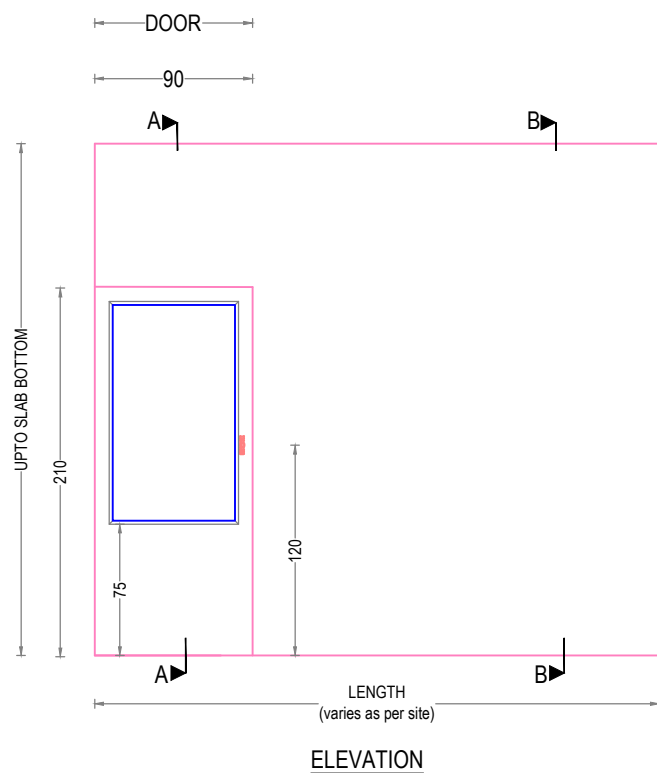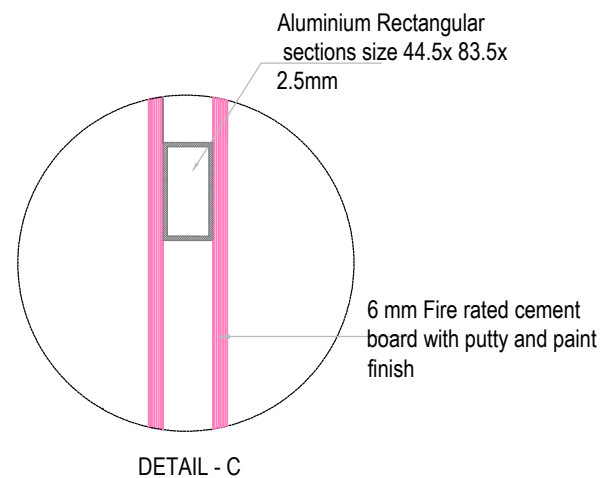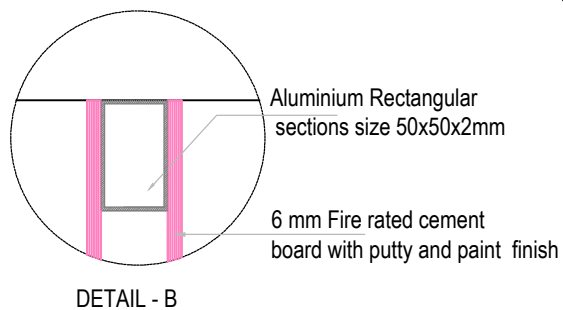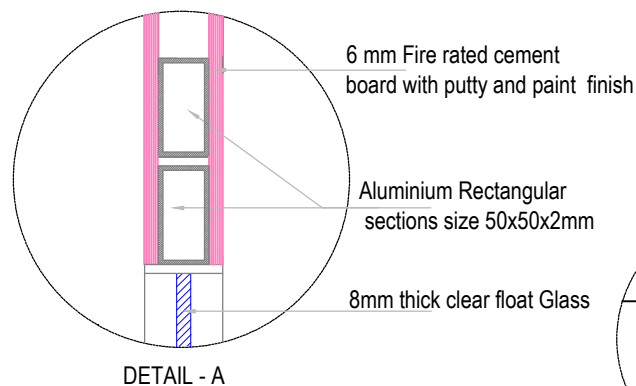

ENARC CONSULTANTS
ARCHITECTS & ENGINEERS
M. G. Road, Thrissur - 1.
Tel. : (+91 487) 2441901
Fax : (+91 487) 2442011
E-mail : office@enarc.net.in

PROPOSED INTERIOR FURNISHING FOR SBI CIRCLE AUDIT OFFICE AT TRIVANDRUM

DETAILS OF :	ITEM Nos.
1. FIRE RATED CEMENT PARTITION	6
2. PARTLY GLAZED DOOR	6a

Drawn by Ar. ARUN VARGHESE M

Architect Ar. PRAVEEN.P
B. Arch. [Reg], A.I.I.A, A.I.I.I.D

Chief Architect



Ar. K. RAMAKRISHNAN
B.Sc.(Engg), M.I.E, C. Eng (I),
F.I.V, F.I.I.A. (Regd), A.I.I.I.D

Date: 05-02-2024 Drawing No.

Revision Date: Sheet No. 10

Scale NTS

All Dimensions are in CMs.

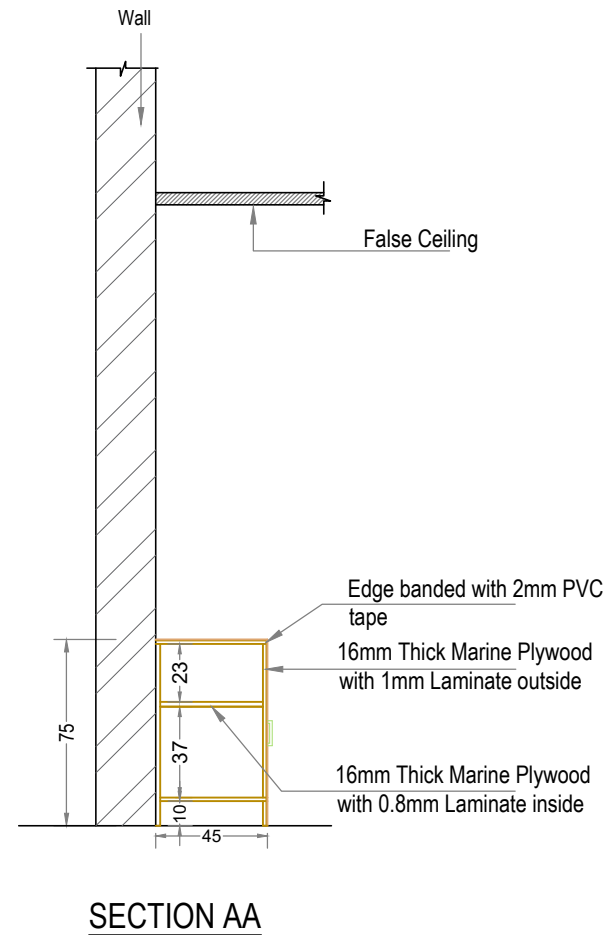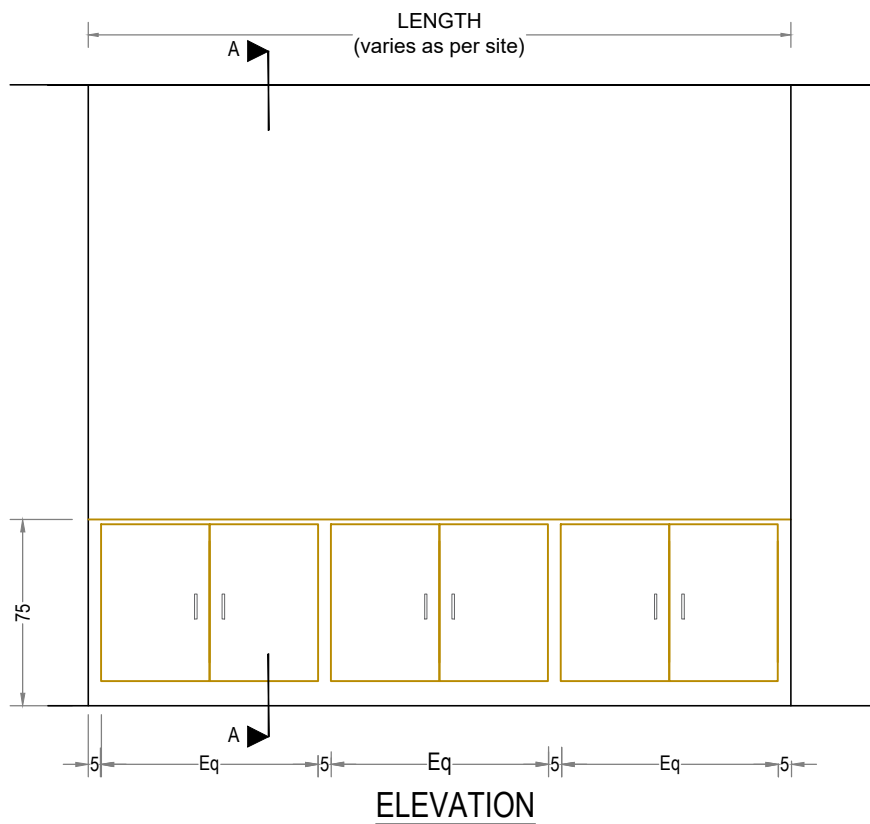



ENARC CONSULTANTS
ARCHITECTS & ENGINEERS
 M. G. Road, Thrissur - 1.
 Tel. : (+91 487) 2441901
 Fax : (+91 487) 2442011
 E-mail : office@enarc.net.in

**PROPOSED INTERIOR FURNISHING
 FOR SBI CIRCLE AUDIT OFFICE
 AT TRIVANDRUM**

DETAILS OF :	ITEM NOS.
CUPBOARD- LOW LEVEL (75 cm Height)	7a

Drawn by	Ar. ARUN VARGHESE M
Architect	PRAVEEN.P B. Arch.[Regd], A.I.I.A, A.I.I.I.D
Chief Architect	Ar. K. RAMAKRISHNAN B.Sc.(Engg), M.I.E, C. Eng (I), F.I.V , F.I.I.A. (Regd), A.I.I.I.D

Date: 05-02-2024	Drawing No.
Revision Date:	Sheet No. 11
	Scale NTS
	All Dimensions are in CMs.

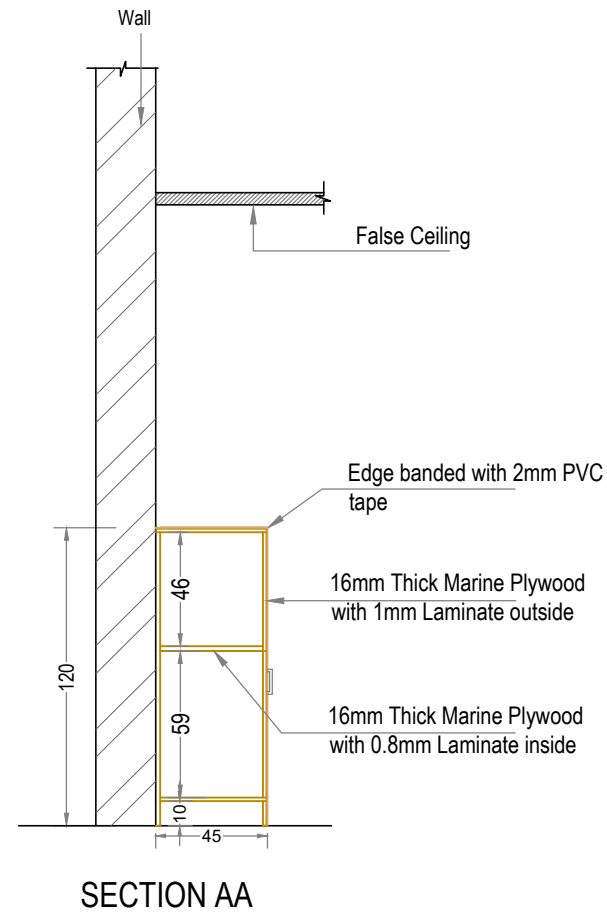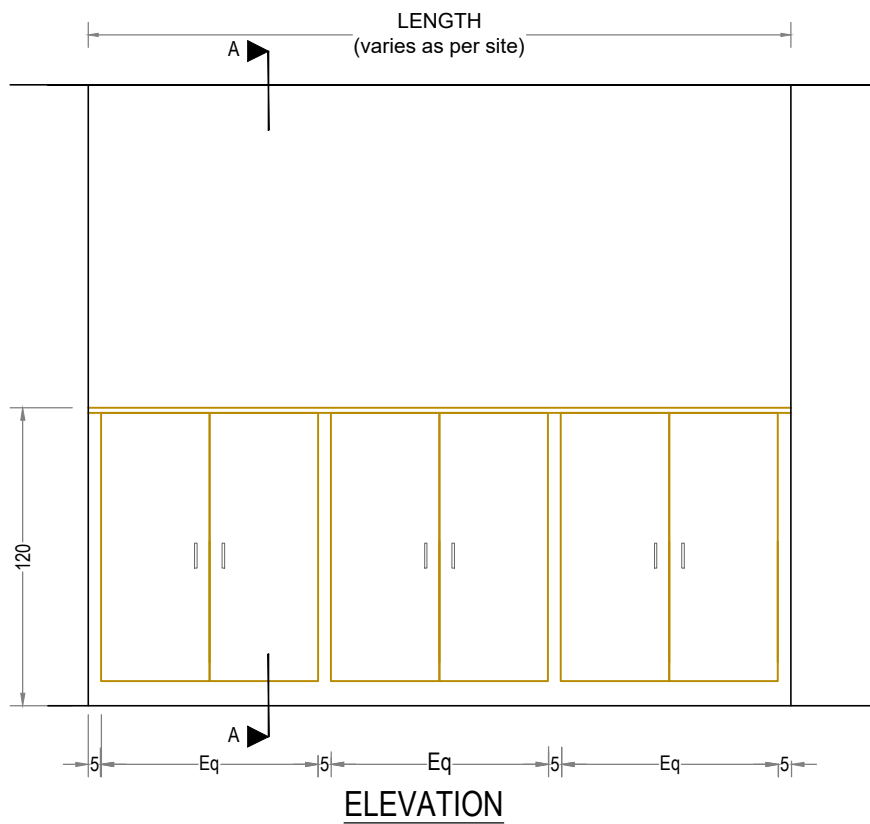

ENARC CONSULTANTS
ARCHITECTS & ENGINEERS
 M. G. Road, Thrissur - 1.
 Tel. : (+91 487) 2441901
 Fax : (+91 487) 2442011
 E-mail : office@enarc.net.in

**PROPOSED INTERIOR FURNISHING
 FOR SBI CIRCLE AUDIT OFFICE
 AT TRIVANDRUM**

DETAILS OF :	ITEM NOS.
CUPBOARD- LOW LEVEL (120 cm Height)	7b

Drawn by	Ar. ARUN VARGHESE M
----------	---------------------

Architect	PRAVEEN.P B. Arch.[Regd], A.I.I.A, A.I.I.I.D
-----------	---

Chief Architect	Ar. K. RAMAKRISHNAN B.Sc.(Engg), M.I.E, C. Eng (I), F.I.V , F.I.I.A. (Regd), A.I.I.I.D
-----------------	--

Date: 02-05-2024	Drawing No.
------------------	-------------


Revision Date:	Sheet No. 12
----------------	--------------

Scale	NTS
-------	-----


All Dimensions are in CMs.



ENARC CONSULTANTS
ARCHITECTS AND ENGINEERS
M. G. Road, Thrissur - 1.
Tel. : +91(487) 2441901
Fax : +91(487) 2442011
E-mail : office@enarc.net.in

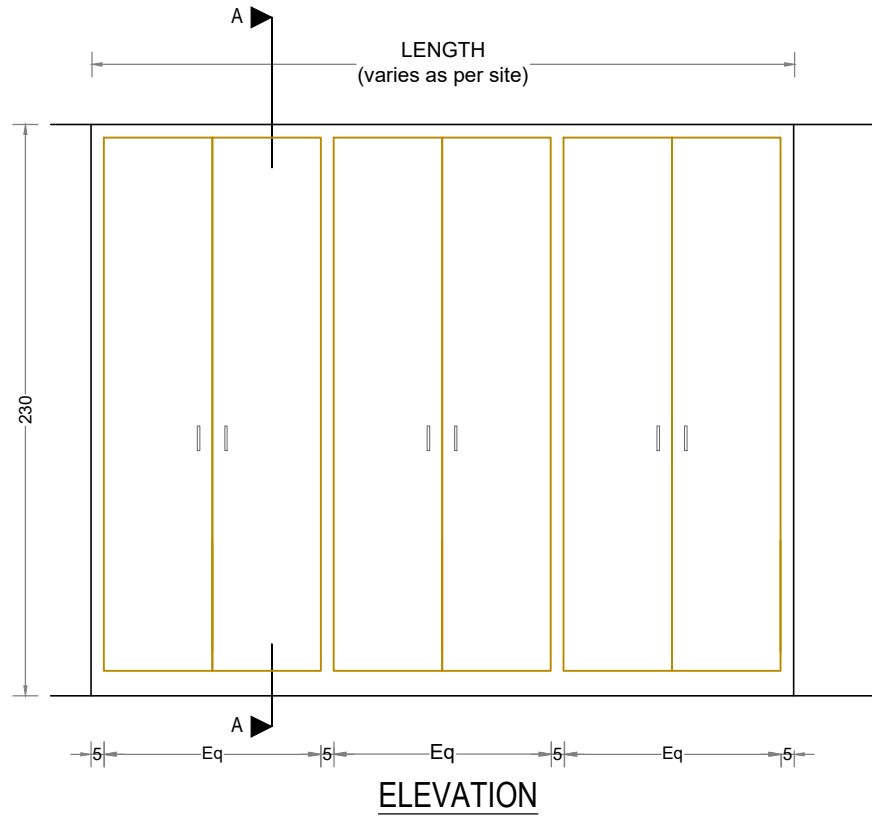






ELEVATION

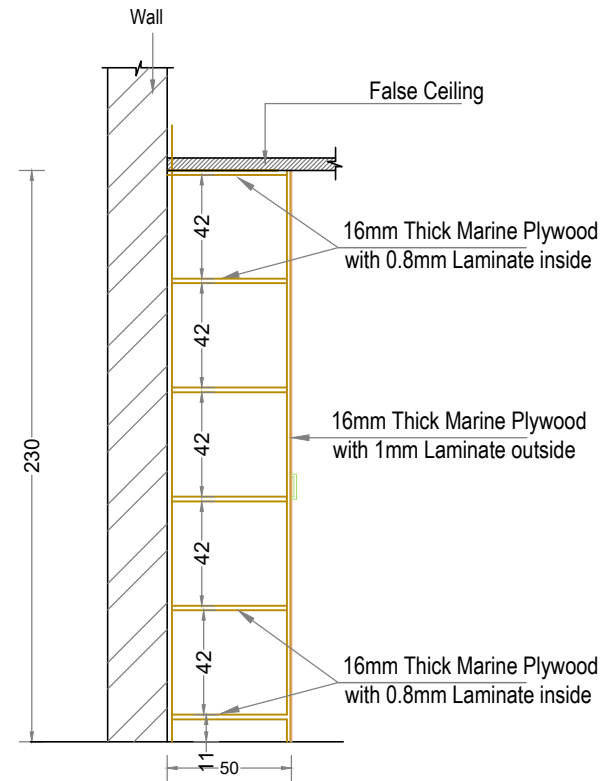

SECTION- AA

**PROPOSED INTERIOR FURNISHING
FOR SBI CIRCLE AUDIT OFFICE
AT TRIVANDRUM**








DETAILS OF :		ITEM NOS.
CUPBOARD- HIGH LEVEL (230 cm Height)		7c
Drawn by	Ar. ARUN VARGHESE M	
Architect	PRAVEEN.P B. Arch,[Regd], A.I.I.A, A.I.I.I.D	
Chief Architect	Ar. K. RAMAKRISHNAN B.Sc.(Engg), F.I.E, C. Eng (I), F.I.V, F.I.I.A. (Regd), A.I.I.I.D	
Date: 05-02-2024	Drawing No.	
Revision Date:	Sheet No. 13	
	Scale NTS	
	All Dimensions are in CMs.	

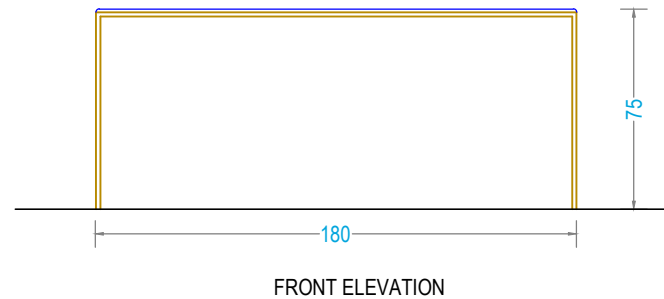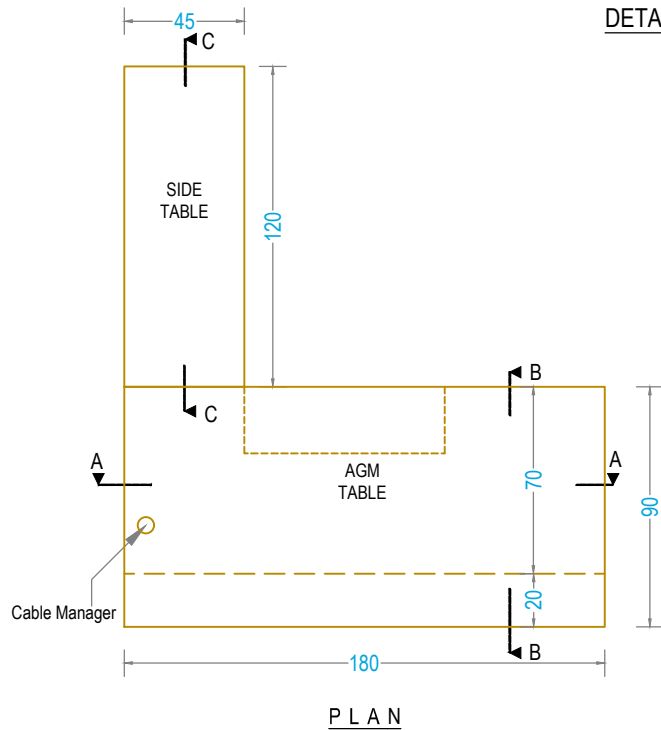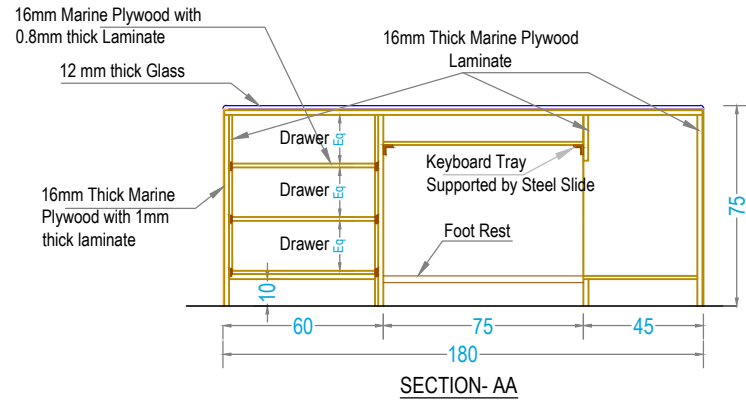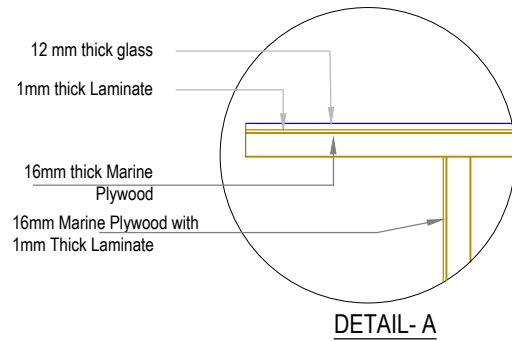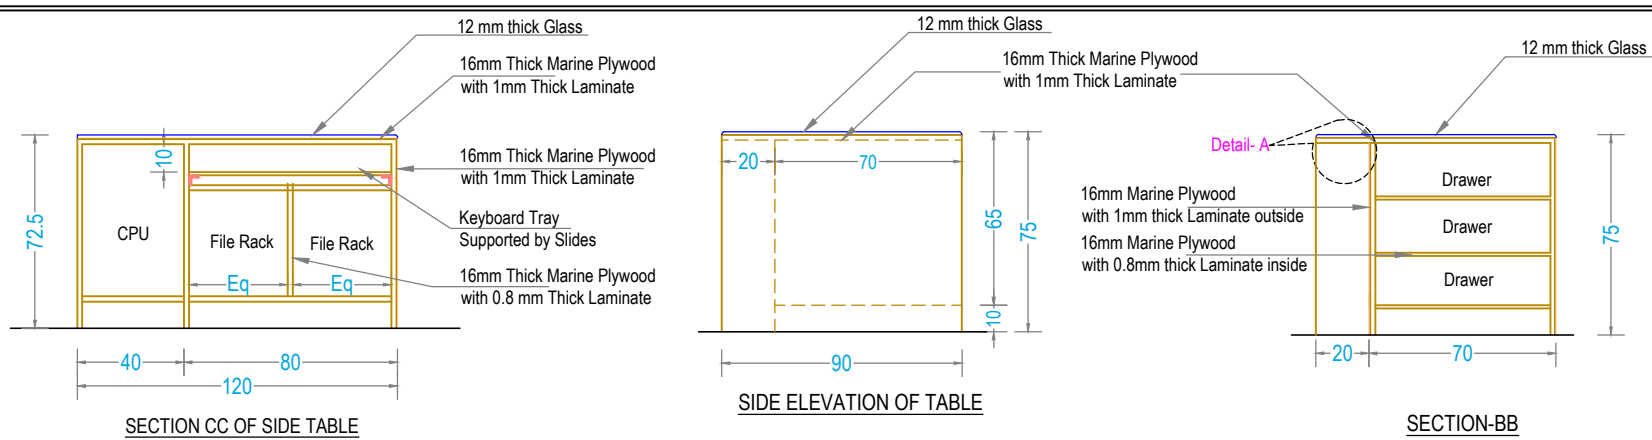

**PROPOSED INTERIOR FURNISHING
FOR SBI CIRCLE AUDIT OFFICE
AT TRIVANDRUM**

DETAILS OF :	ITEM NOS.
1. AGM TABLE (180X90X75)	10
2. SIDE TABLE (120X45X72.5)	17







Drawn by	Ar. ARUN VARGHESE M
Architect	Ar. PRAVEEN.P B. Arch,[Regd], A.I.I.A, A.I.I.I.D
Chief architect	Ar. K. RAMAKRISHNAN B.Sc.(Engg.), F.I.E, C.Eng(I), F.I.V,F.I.I.A.(Regd.), A.I.I.I.D
Date: 05-02-2024	Drawing No.
Revision Date:	Sheet No. 14
	Scale NTS
	All Dimensions are in CMs.

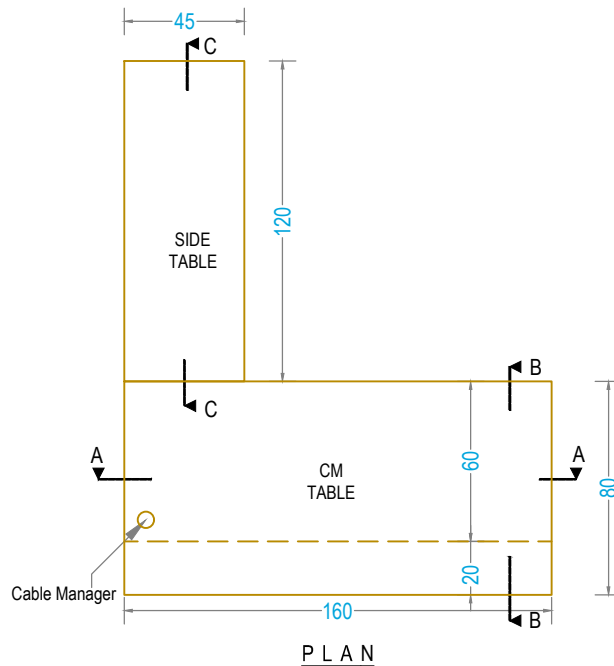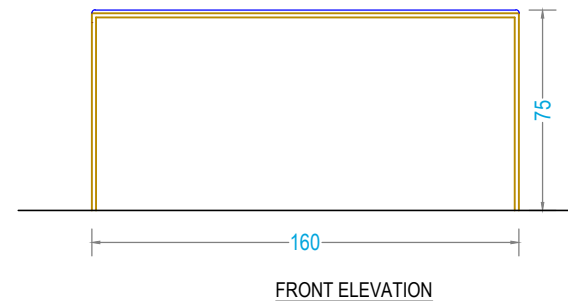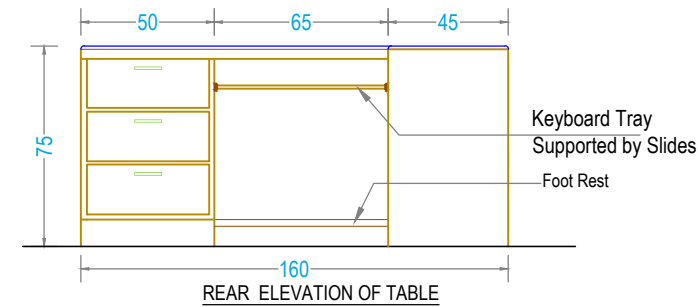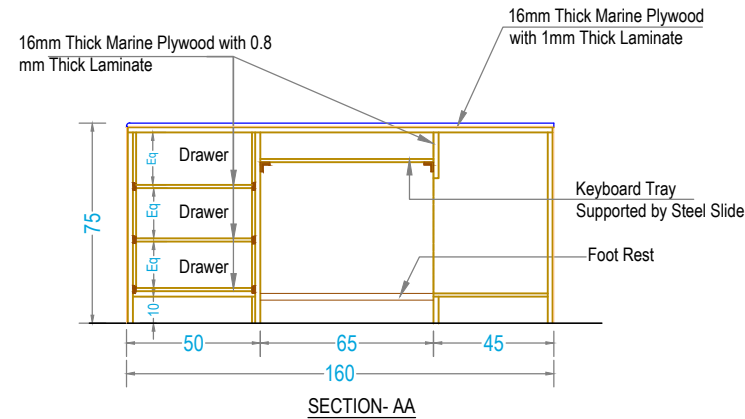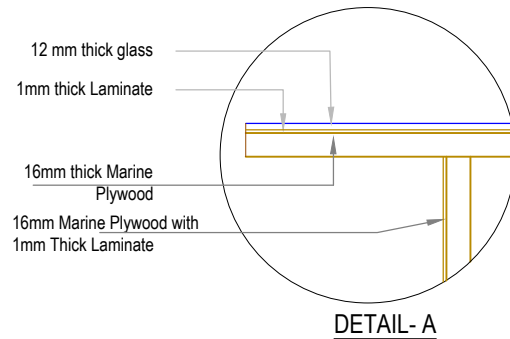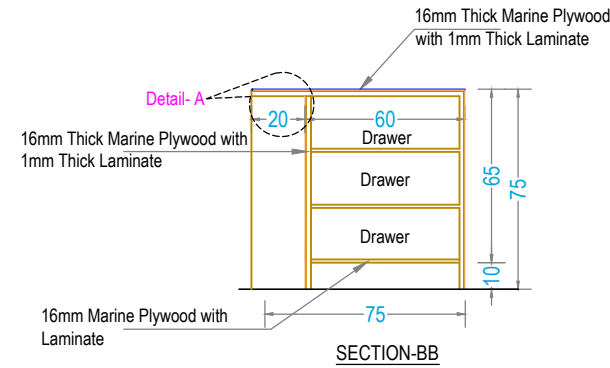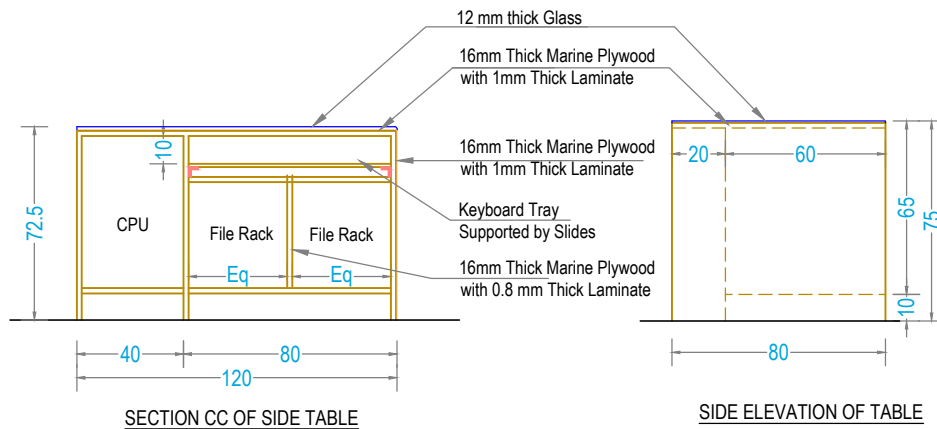

**PROPOSED INTERIOR FURNISHING
 FOR SBI CIRCLE AUDIT OFFICE
 AT TRIVANDRUM**

DETAILS OF :	ITEM NOS.
1.CM TABLE (160X80X75)	11
2. SIDE TABLE (120X45X72.5)	17

Drawn by	Ar. ARUN VARGHESE M
Architect	Ar. PRAVEEN.P B. Arch,[Regd], A.I.I.A, A.I.I.I.D
Chief architect	Ar. K. RAMAKRISHNAN B.Sc.(Engg.), F.I.E, C.Eng(I), F.I.V,F.I.I.A.(Regd.), A.I.I.I.D
Date: 05-02-2024	Drawing No.
Revision Date:	Sheet No. 15
	Scale NTS
	All Dimensions are in CMs.

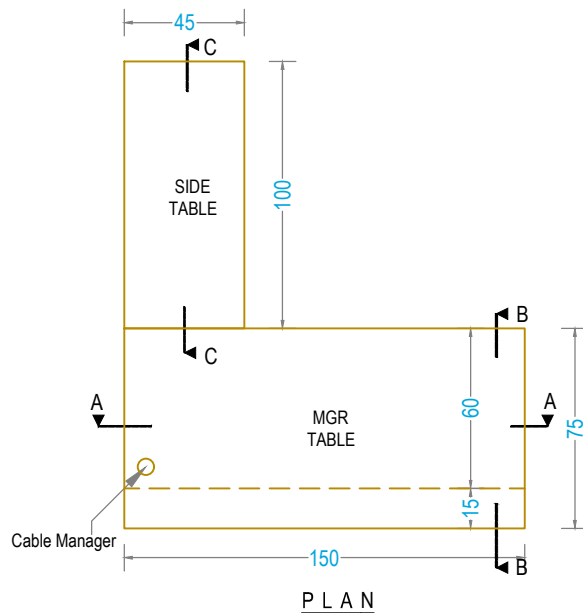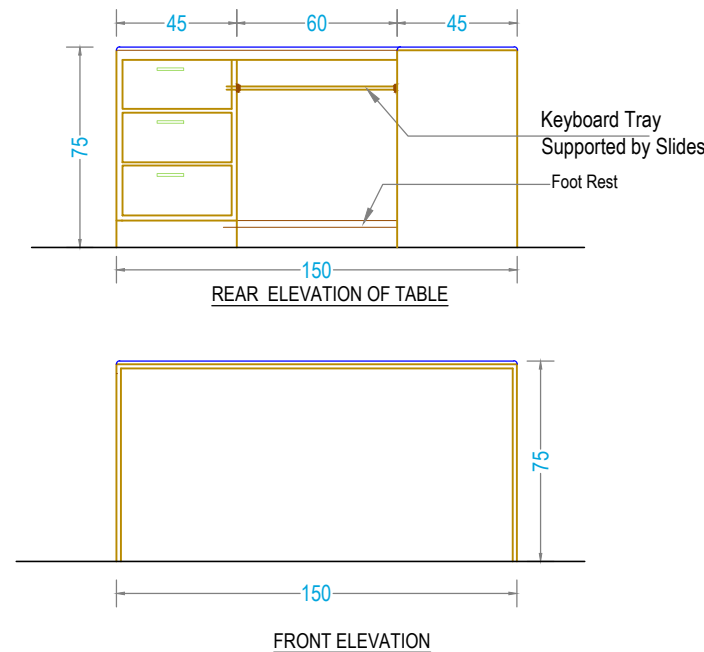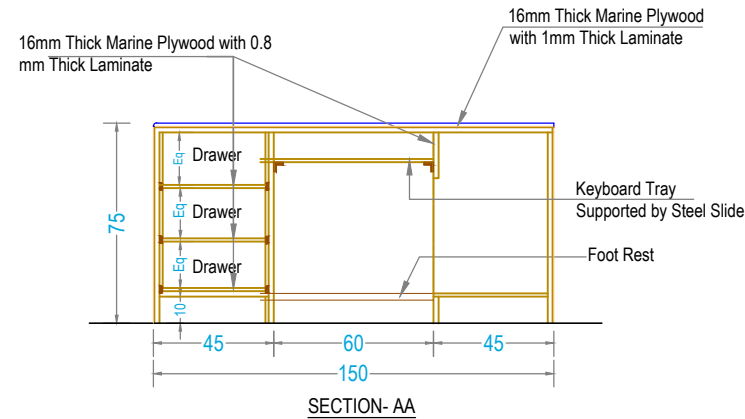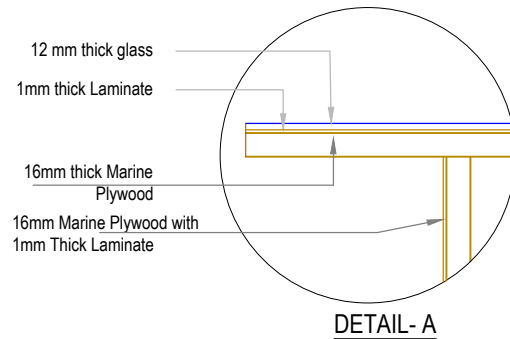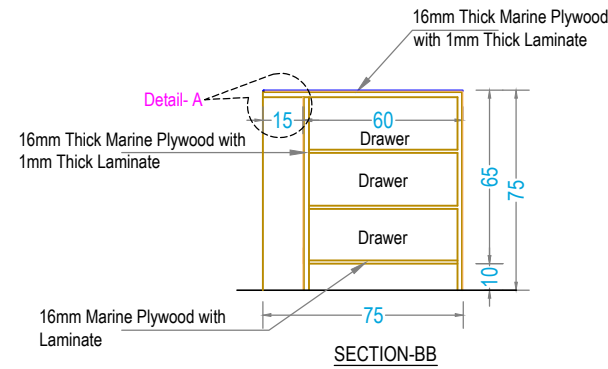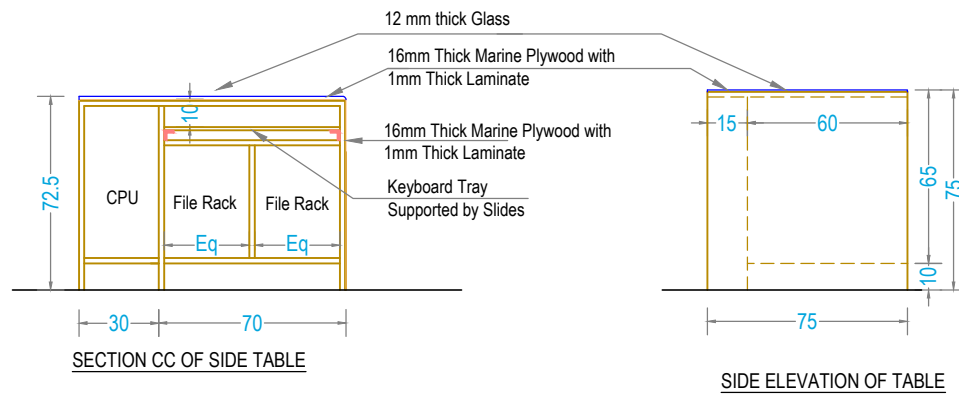


**PROPOSED INTERIOR FURNISHING
 FOR SBI CIRCLE AUDIT OFFICE
 AT TRIVANDRUM**


DETAILS OF :	ITEM NOS.
1.MGR & PA TABLE (150X75X75)	12
2. SIDE TABLE (100X45X72.5)	14

Drawn by	Ar. ARUN VARGHESE M
Architect	Ar. PRAVEEN.P B. Arch,[Regd], A.I.I.A, A.I.I.I.D
Chief architect	Ar. K. RAMAKRISHNAN B.Sc.(Engg.), F.I.E, C.Eng(I), F.I.V,F.I.I.A.(Regd.), A.I.I.I.D
Date: 05-02-2024	Drawing No.
Revision Date:	Sheet No. 16
	Scale NTS
	All Dimensions are in CMs.


65mm to 75mm thick powder coated 1.2mm thick CRCA partitions with prepunched cutouts to run electric & networking cables. Dual Race ways punch out to fix electrical & data modules for Power & data at just below table and skirting level. 9 mm tiles both sides prelaminate particle board/ fabric cladde board/glass/soft board as required by using sliding panel method

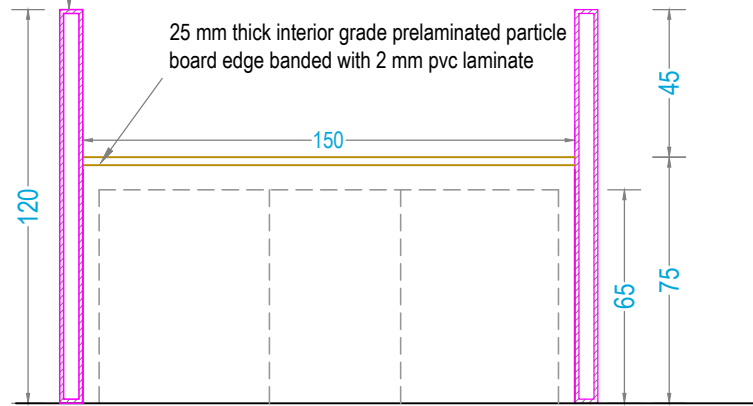


SECTION AA OF TABLE

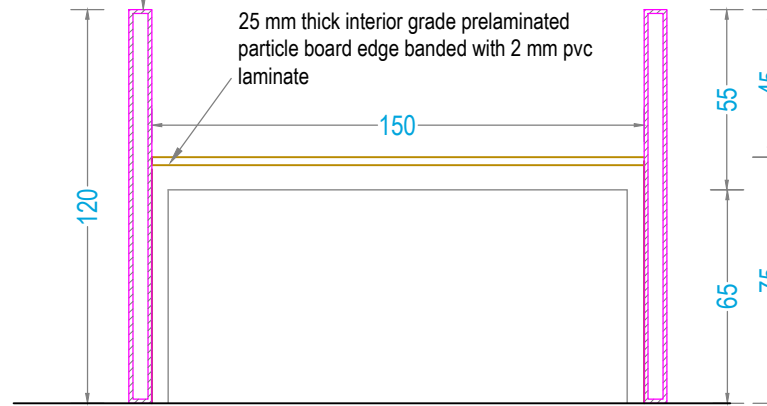

SECTION BB OF TABLE

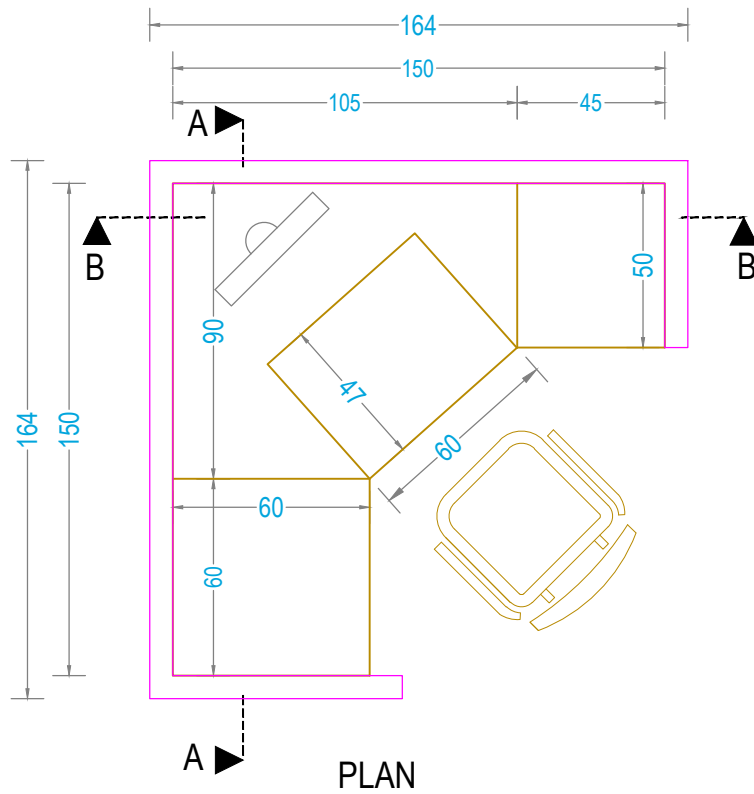






PLAN

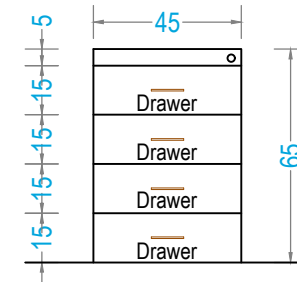

DRAWER UNIT

**PROPOSED INTERIOR FURNISHING
FOR SBI CIRCLE AUDIT OFFICE
AT TRIVANDRUM**

DETAILS OF	ITEM NOS.
1. MODULAR PARTITION &	3
2. TABLE - (150X150X75CMS)	13
Drawn by	Ar. ARUN VARGHESE M
Architect	PRAVEEN.P B. Arch.[Regd], A.I.I.A, A.I.I.I.D
Chief Architect	Ar. K. RAMAKRISHNAN B.Sc.(Engg.), F.I.E, C.Eng(I), F.I.V.F.I.I.A.(Regd.), A.I.I.I.D
Date: 05-02-2024	Drawing No.
Revision Date:	Sheet No: 17
	Scale NTS
	All Dimensions are in CMs.

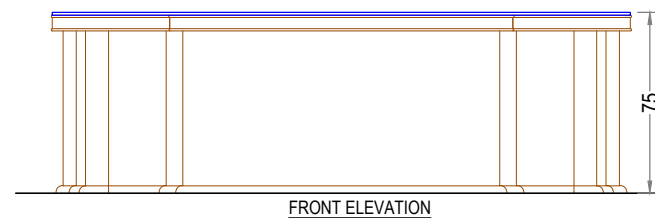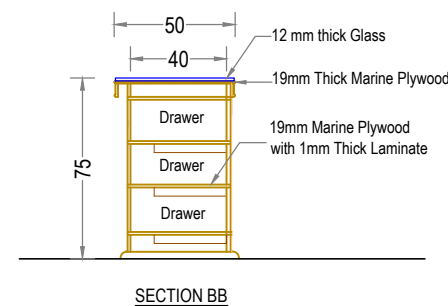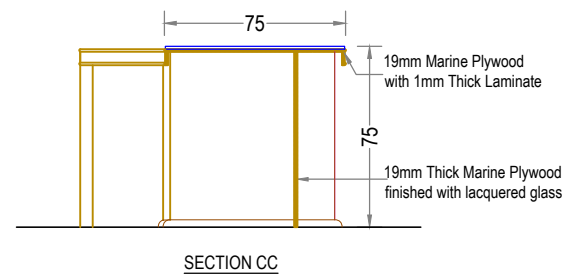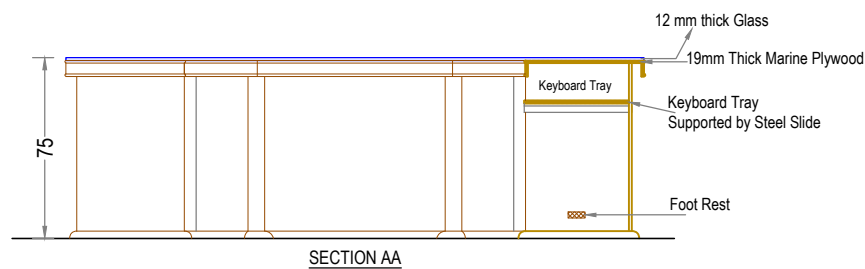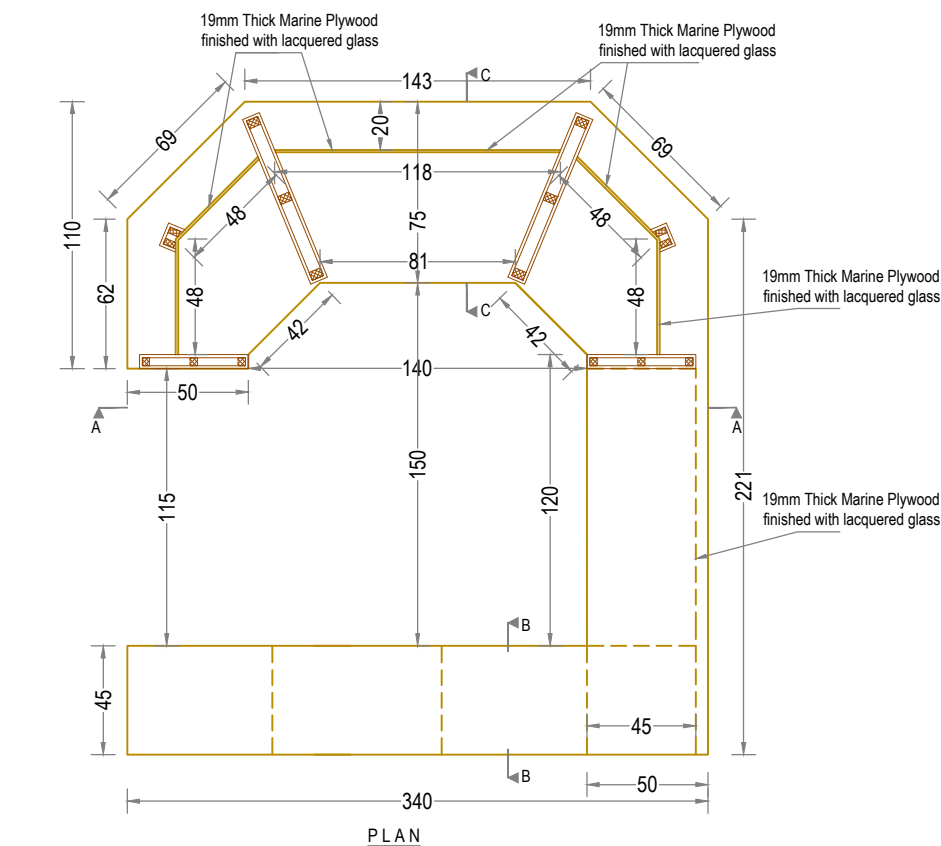

**PROPOSED INTERIOR FURNISHING
FOR SBI CIRCLE AUDIT OFFICE
AT TRIVANDRUM**

DETAILS OF :	ITEM Nos.
DGM WORK STATION	14a
LACQUERED GLASS FINISH	14b

Drawn by	Ar. ARUN VARGHESE M
----------	---------------------


Architect	Ar. PRAVEEN.P B. Arch.[Reg], A.I.I.A, A.I.I.I.D
-----------	--

Chief Architect	Ar. K. RAMAKRISHNAN B.Sc.(Engg.), F.I.E. C.Eng(I), F.I.V., F.I.I.A.(Regd.), A.I.I.I.D
-----------------	---


Date: 05-02-2024	Drawing No.
------------------	-------------

Revision Date:	Sheet No. 18
----------------	--------------



Scale	NTS
All Dimensions are in CMs.	

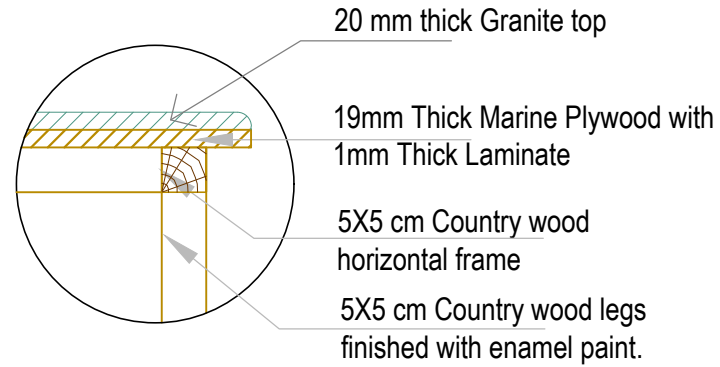

DETAIL A

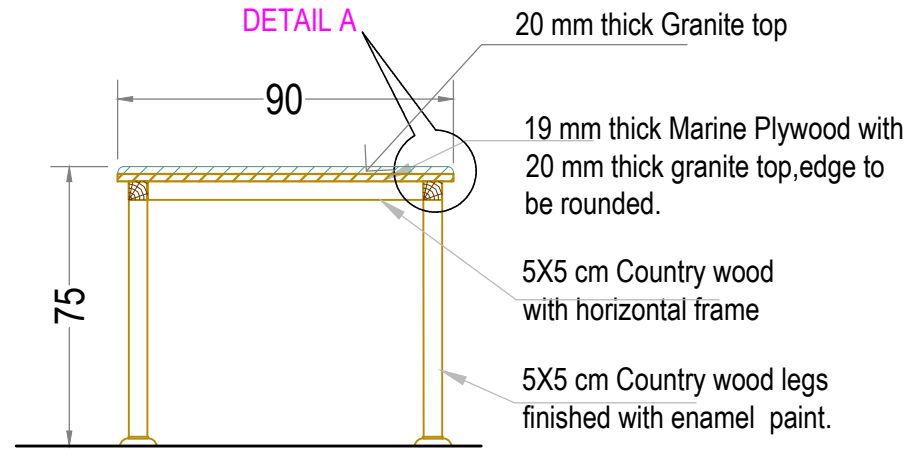

SECTION A-A




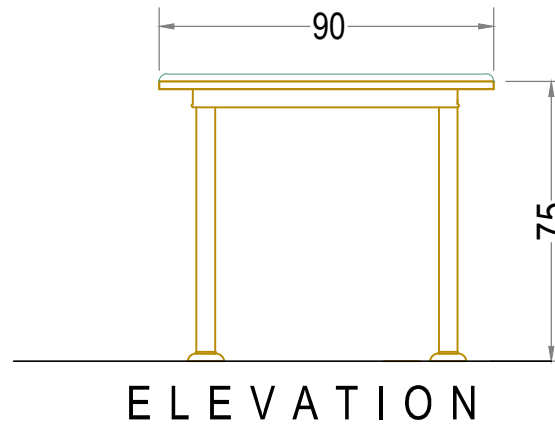
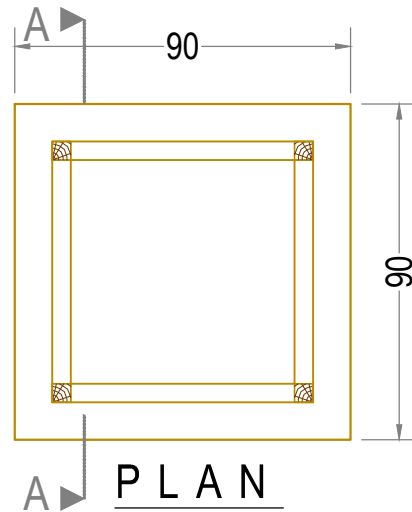


**PROPOSED INTERIOR FURNISHING
FOR SBI CIRCLE AUDIT OFFICE
AT TRIVANDRUM**

DETAILS OF :	ITEM NOS.
1. GM CABIN (DINING TABLE) 90 X 90	14c

Drawn by	Ar. ARUN VARGHESE M
Architect	Ar. PRAVEEN.P B. Arch,[Regd], A.I.I.A, A.I.I.I.D
Chief architect	Ar. K. RAMAKRISHNAN B.Sc.(Engg.), F.I.E, C.Eng(I), F.I.V,F.I.I.A.(Regd.), A.I.I.I.D

Date: 05-02-2024	Drawing No.
Revision Date:	Sheet No. 19
	Scale NTS
	All Dimensions are in CMs.

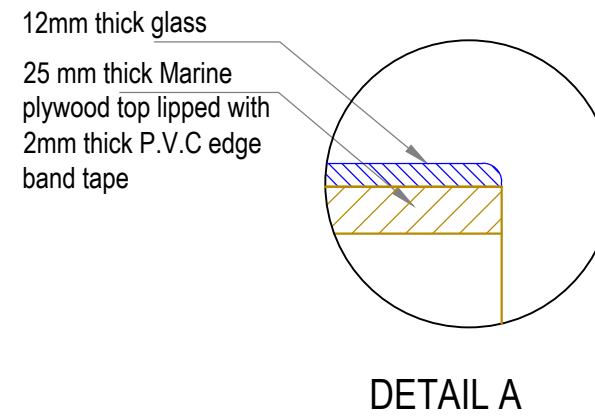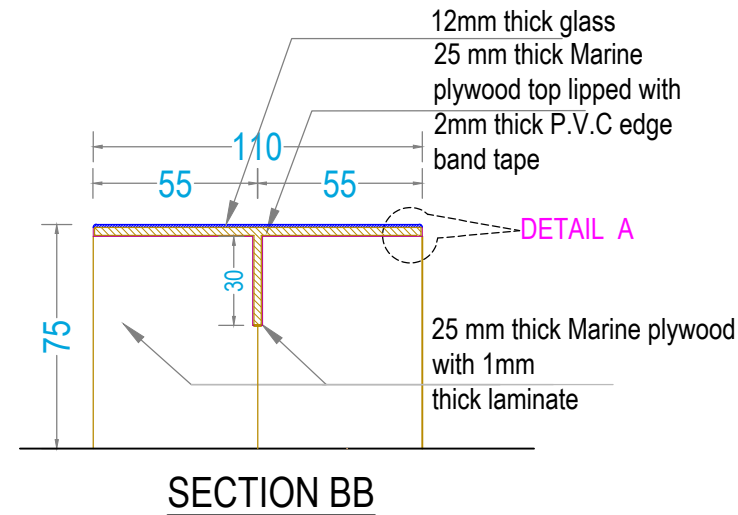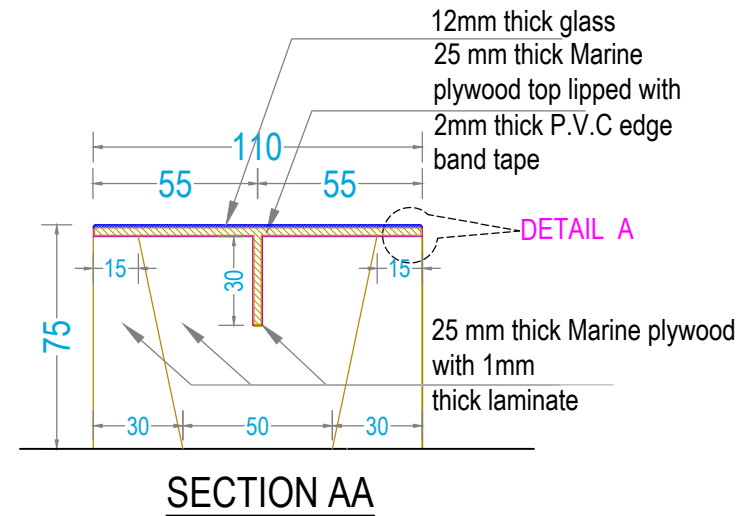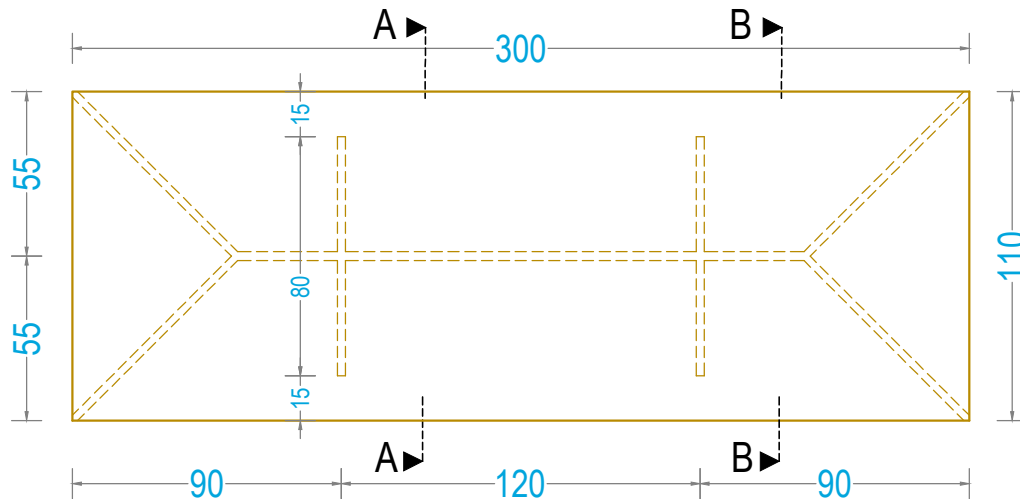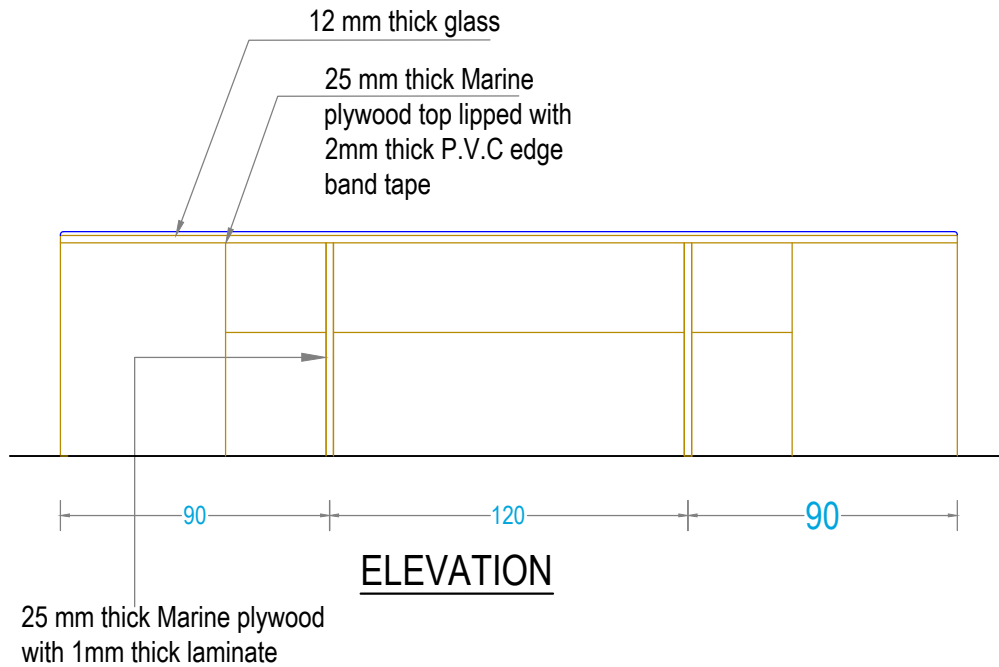

ENARC CONSULTANTS
ARCHITECTS & ENGINEERS
 M. G. Road, Thrissur - 1.
 Tel. : (+91 487) 2441901
 Fax : (+91 487) 2442011
 E-mail : office@enarc.net.in

**PROPOSED INTERIOR FURNISHING
 FOR SBI CIRCLE AUDIT OFFICE
 AT TRIVANDRUM**

DETAILS OF :

VC ROOM
 TABLE 300 X 110 X 75

ITEM Nos.

15

Drawn by

Ar. ARUN VARGHESE M

Architect

Ar. PRAVEEN.P
 B. Arch.[Reg], A.I.I.A, A.I.I.I.D

Chief Architect

Ar. K. RAMAKRISHNAN
 B.Sc.(Engg), M.I.E, C. Eng (I),
 F.I.V, A.I.I.A.

Date: 05-02-2024






Drawing No.

Revision Date:

Sheet No . 20

Scale NTS

All Dimensions are in CMs.

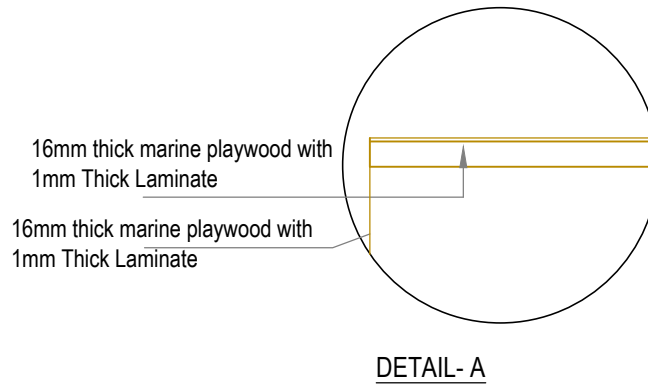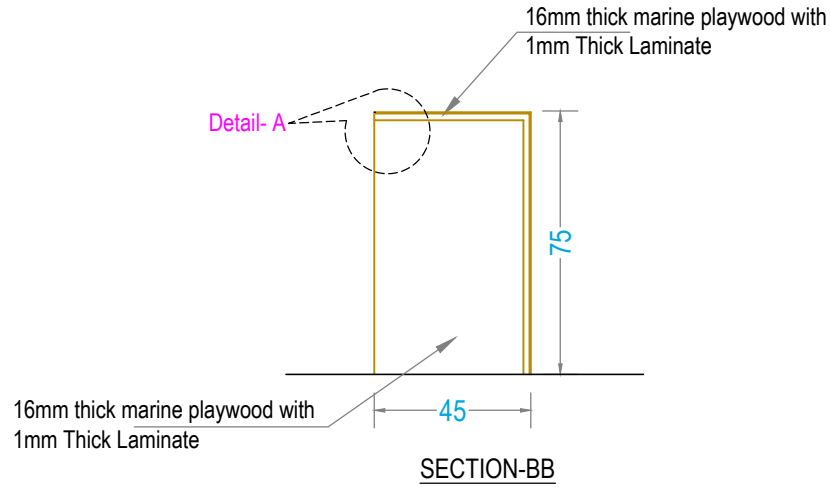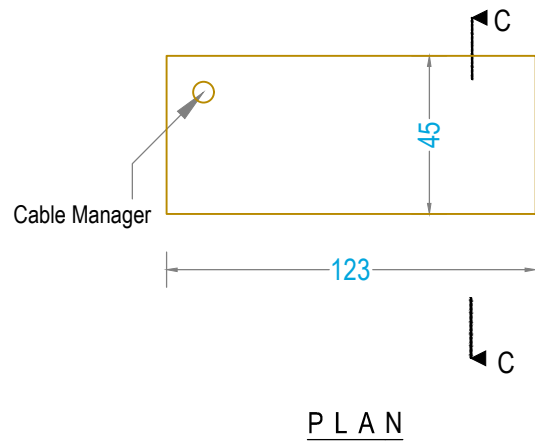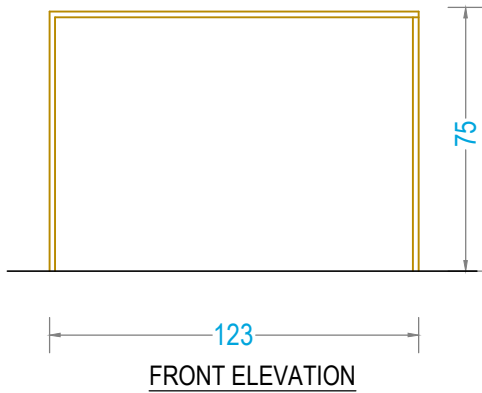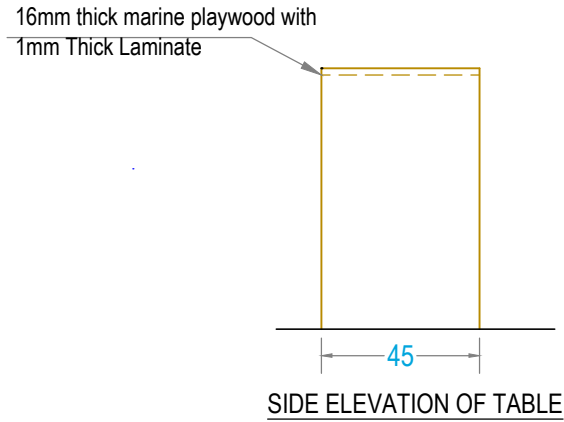

**PROPOSED INTERIOR FURNISHING
 FOR SBI CIRCLE AUDIT OFFICE
 AT TRIVANDRUM**

DETAILS OF :	ITEM NOS.
1. ANTE ROOM TABLE	19

Drawn by	Ar. ARUN VARGHESE M
Architect	Ar. PRAVEEN.P B. Arch,[Regd], A.I.I.A, A.I.I.I.D
Chief architect	Ar. K. RAMAKRISHNAN B.Sc.(Engg.), F.I.E, C.Eng(I), F.I.V.F.I.I.A.(Regd.), A.I.I.I.D

Date: 05-02-2024	Drawing No.
Revision Date:	Sheet No. 21
	Scale NTS
	All Dimensions are in CMs.