

SCHEMATIC ZONING PLAN OF BASEMENT

DWG NO.

NOTE:
THIS DRAWING IS THE SOLE PROPERTY OF 'METAPHORS'. IT MUST NOT BE COPIED OR REPRODUCED IN ANYWAY OR MADE ACCESSIBLE TO THIRD PARTY WITHOUT THE WRITTEN APPROVAL OF THE OWNER.

LEGEND

	GYPSUM CEILING @3075
	GYPSUM CEILING @3000
	GYPSUM CEILING @2925
	ACOUSTIC CEILING @3025

SYMBOL	DESCRIPTION
	COB LIGHT-15 WATT
	COB LIGHT-7 WATT
	CHANDELIER
	INDIRECT LED LIGHT
	PROFILE HANGING LIGHT

NOTE:
ALL DIMENSIONS ARE IN MM. DO NOT SCALE THE DRAWING. ONLY WRITTEN DIMENSIONS TO BE CONSIDERED. ANY DISCREPANCY IN THE DRAWING SHALL BE BROUGHT TO NOTICE TO ARCHITECT PRIOR TO EXECUTION. THIS DRAWING IS PROPERTY OF ARCHITECT AND SHALL NOT BE REPRODUCED OR USED WITHOUT EXPLICIT PERMISSION OF ARCHITECT FOR STRUCTURAL DETAIL, REFER R.O.C. CONSULTANT'S DRAWING.

PROJECT NAME:
SBI-LHO, PUNE

DRAWING TITLE:
SBI_LHO_PUNE_LGF_RCP LAYOUT

DATE: 22.10.2024

REV	DATE	DESCRIPTION
1	21-12-2024	AS PER SITE MEASUREMENTS

CONSULTANTS
M.E.P. -
Landscape -
R.O.C. -

SCALE
N.T.S.

ARCHITECT'S STAMP & SIGNATURE:

DRAWN BY:	BHAKTI	CHK BY:	PM
-----------	--------	---------	----

ARCHITECT:
metaphors
ARCHITECTS & DESIGNERS

© 2024, Pooja Kumar Bhatnagar, 47 Sarangal Bagel Road, Central Nagar, Pune 411016, India
Phone: +91-20-22877511 Fax: +91-20-22877512 Email: info@metaphorsdesign.com
Website: www.metaphorsdesign.com



DWG NO.

NOTE:
THIS DRAWING IS THE SOLE PROPERTY OF 'METAPHORS'. IT MUST NOT BE COPIED OR REPRODUCED IN ANYWAY OR MADE ACCESSIBLE TO THIRD PARTY WITHOUT THE WRITTEN APPROVAL OF THE OWNER.

LEGEND

	GYPSUM CEILING @3075
	GYPSUM CEILING @3000
	GYPSUM CEILING @2925
	ACOUSTIC CEILING @3025

SYMBOL	DESCRIPTION
	COB LIGHT-15 WATT
	COB LIGHT-7 WATT
	CHANDELIER
	INDIRECT LED LIGHT
	PROFILE HANGING LIGHT
	PROFILE LIGHT

NOTE:
ALL DIMENSIONS ARE IN MM. DO NOT SCALE THE DRAWING. ONLY WRITTEN DIMENSIONS TO BE CONSIDERED. ANY DISCREPANCY IN THE DRAWING SHALL BE BROUGHT TO NOTICE TO ARCHITECT PRIOR TO EXECUTION. THIS DRAWING IS PROPERTY OF ARCHITECT AND SHALL NOT BE REPRODUCED OR USED WITHOUT EXPLICIT PERMISSION OF ARCHITECT FOR STRUCTURAL DETAIL, REFER R.O.C. CONSULTANT'S DRAWING.

PROJECT NAME:
SBI-LHO, PUNE

DRAWING TITLE:
SBI_LHO_PUNE_STILT_FL_RCP LAYOUT

DATE: 22.10.2024

REV	DATE	DESCRIPTION
1	21-12-2024	AS PER SITE MEASUREMENTS

CONSULTANTS

M.E.P. -
Landscape -
R.O.C. -

SCALE
N.T.S.

ARCHITECT'S STAMP & SIGNATURE:

DRAWN BY:	BHAKTI	CHK BY:	PM
-----------	--------	---------	----


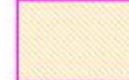


ARCHITECT:
metaphors
ARCHITECTS & DESIGNERS



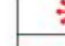

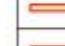

© 2024, PUNE. All Rights Reserved. Metaphors Architects & Designers, Pune. India. Phone: +91-20-22877511 Fax: +91-20-22877512 Email: info@metaphorsdesign.com Website: www.metaphorsdesign.com

DWG NO.

NOTE:
THIS DRAWING IS THE SOLE PROPERTY OF 'METAPHORS'.
IT MUST NOT BE COPIED OR REPRODUCED IN ANYWAY OR
MADE ACCESSIBLE TO THIRD PARTY WITHOUT THE
WRITTEN APPROVAL OF THE OWNER.

LEGEND

-  GYPSUM CEILING @3075
-  GYPSUM CEILING @3000
-  GYPSUM CEILING @2925
-  ACOUSTIC CEILING @3025

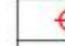SYMBOL	DESCRIPTION
	COB LIGHT-15 WATT
	COB LIGHT-7 WATT
	CHANDELIER
	INDIRECT LED LIGHT
	PROFILE HANGING LIGHT
	PROFILE LIGHT

NOTE:
ALL DIMENSIONS ARE IN MM.
DO NOT SCALE THE DRAWING. ONLY WRITTEN DIMENSIONS TO BE CONSIDERED.
ANY DISCREPANCY IN THE DRAWING SHALL BE BROUGHT TO NOTICE TO ARCHITECT PRIOR TO EXECUTION.
THIS DRAWING IS PROPERTY OF ARCHITECT AND SHALL NOT BE REPRODUCED OR USED WITHOUT EXPLICIT PERMISSION OF ARCHITECT FOR STRUCTURAL DETAIL. REFER R.O.C. CONSULTANT'S DRAWING.

PROJECT NAME:

SBI-LHO, PUNE

DRAWING TITLE:

SBI_LHO_PUNE_STILT_FL_(DOUBLE HEIGHT)_RCP LAYOUT

DATE: 22.10.2024

REV	DATE	DESCRIPTION
1	21-12-2024	AS PER SITE MEASUREMENTS

CONSULTANTS

M.E.P. -

Landscape -

SCALE

N.T.S.

R.O.C. -


ARCHITECTS STAMP & SIGNATURE:


DRAWN BY: BHAKTI CHK BY: PM

ARCHITECT:

 metaphors
ARCHITECTS & DESIGNERS

© 2024, Pooja Kumar Barua, 47 Saragpur Bagel Road, Central Nagar, Pune 411016, India
Phone: +91-20-22877511 | Fax: +91-20-22877512 | Email: info@metaphorsdesign.com
Website: www.metaphorsdesign.com

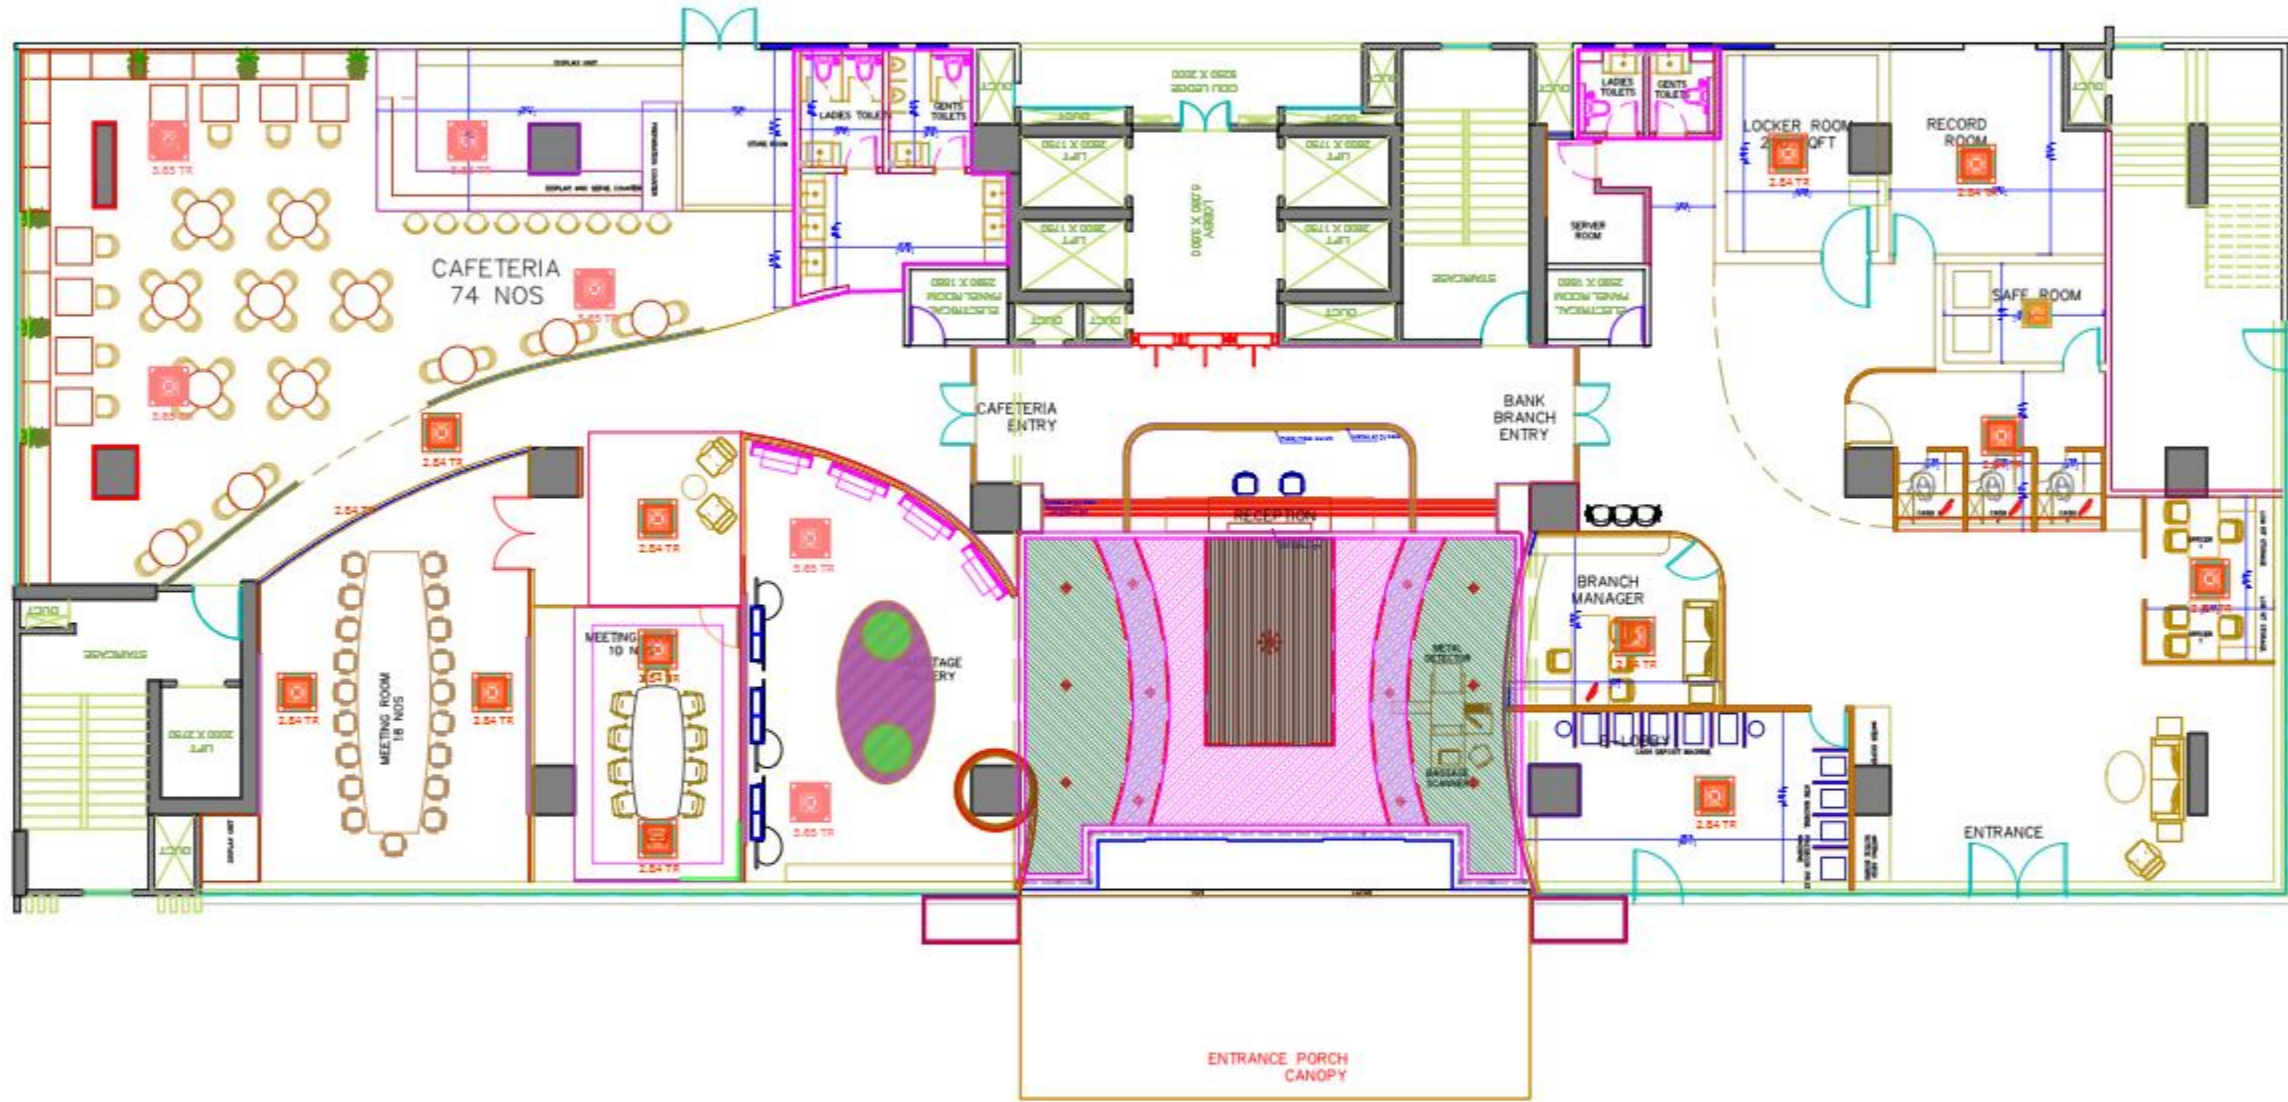

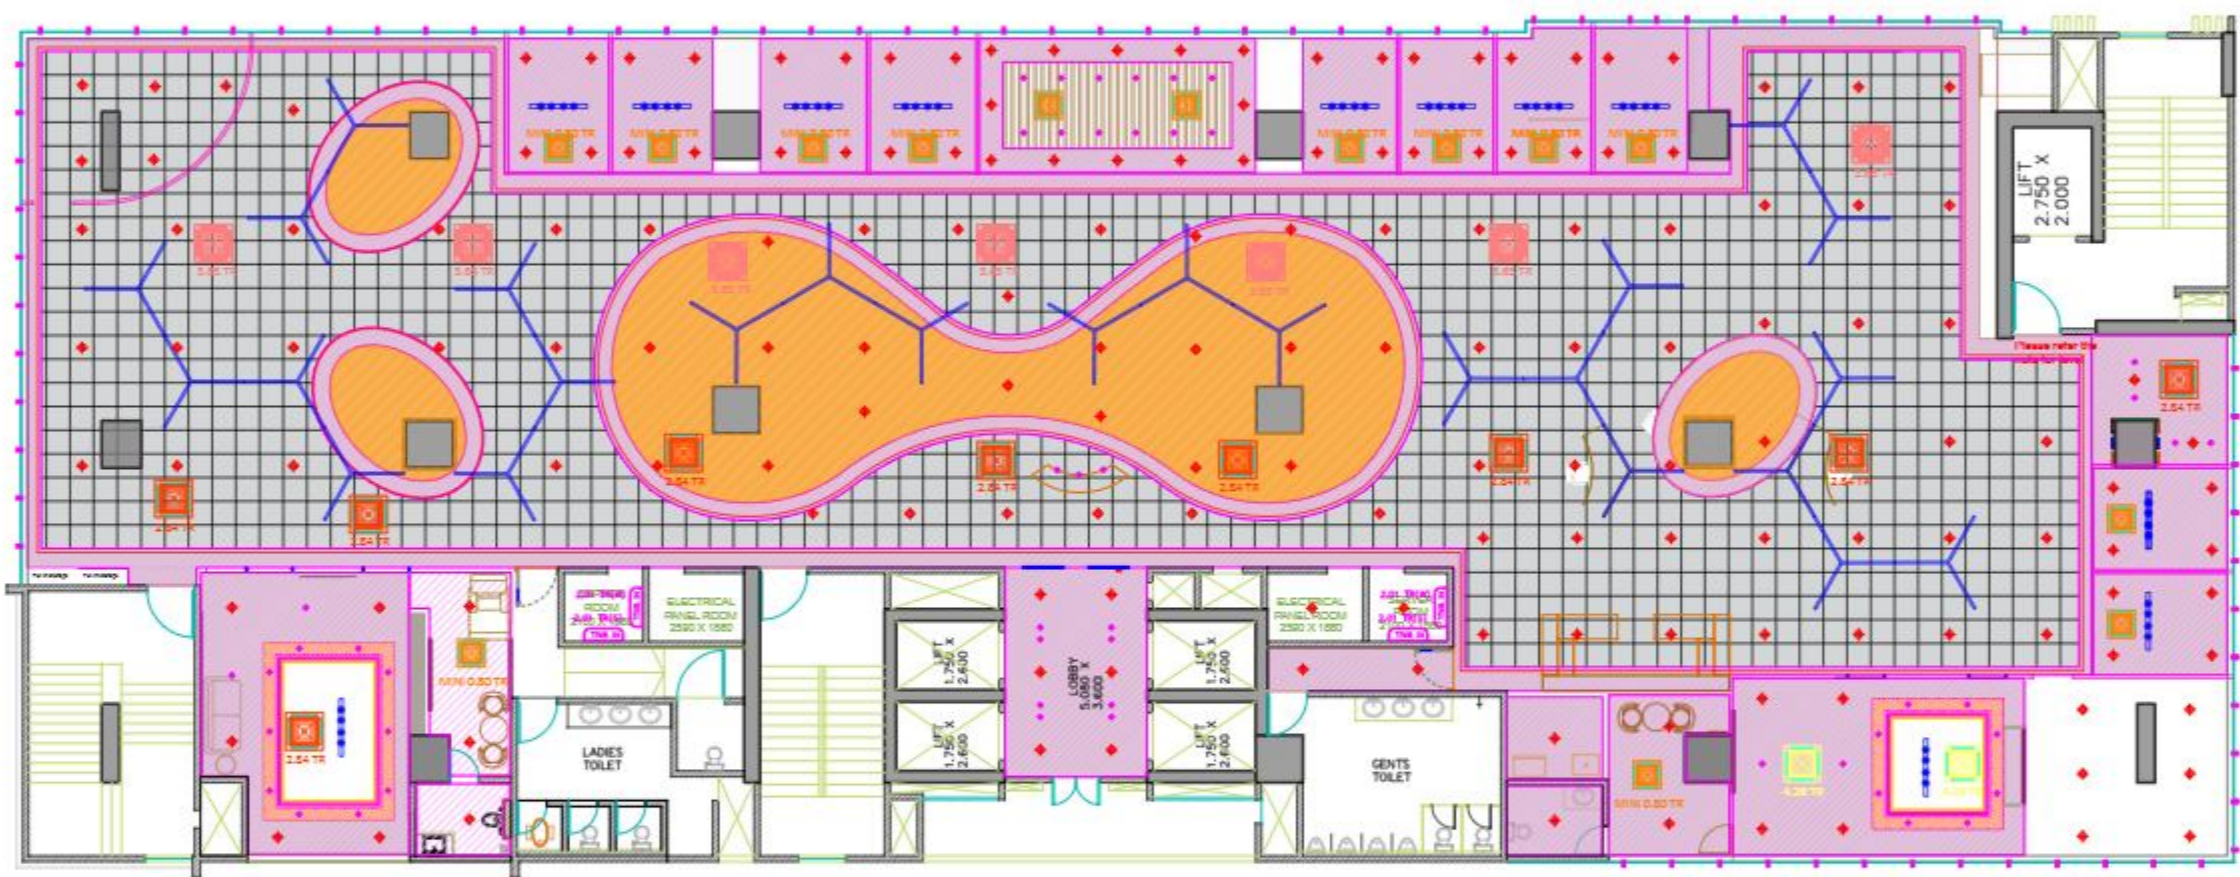

DWG NO.

NOTE:
THIS DRAWING IS THE SOLE PROPERTY OF 'METAPHORS'. IT MUST NOT BE COPIED OR REPRODUCED IN ANYWAY OR MADE ACCESSIBLE TO THIRD PARTY WITHOUT THE WRITTEN APPROVAL OF THE OWNER.

LEGEND

- WORKSTATIONS HANGING LIGHT
- CABIN TABLE HANGING LIGHT
- LED profile light in ceiling
- LED STRIP LIGHT
- 15w downlighter (on automation)
- 9w downlighter (on automation)
- wall washer
- Chandelier
- LED light in furniture
- curtain gryser
- LED in wall paneling (as per design)
- pinhole lights
- hanging lights
- wall lights
- fan

NOTE:
ALL DIMENSIONS ARE IN MM.
DO NOT SCALE THE DRAWING. ONLY WRITTEN DIMENSIONS TO BE CONSIDERED.
ANY DISCREPANCY IN THE DRAWING SHALL BE BROUGHT TO NOTICE TO ARCHITECT PRIOR TO EXECUTION.
THIS DRAWING IS PROPERTY OF ARCHITECT AND SHALL NOT BE REPRODUCED OR USED WITHOUT EXPLICIT PERMISSION OF ARCHITECT FOR STRUCTURAL DETAIL. REFER R.O.C. CONSULTANT'S DRAWING.

PROJECT NAME:
SBI-LHO, PUNE

DRAWING TITLE:
SBI_LHO_PUNE_4TH,5TH,7TH&9TH.FL_RCP LAYOUT

DATE: 22.10.2024

REV	DATE	DESCRIPTION
1	21-12-2024	AS PER SITE MEASUREMENTS

CONSULTANTS

M.E.P. -
Landscape -
R.O.C. -

SCALE
N.T.S.

ARCHITECT'S STAMP & SIGNATURE:

DRAWN BY: BHAKTI CHK BY: PM

ARCHITECT:
 metaphors
ARCHITECTS & DESIGNERS

© 2024, PUNE (PUNE) BRANCH, AT BANGALORE ROAD, COASTAL LANE, PUNE 411 005, INDIA
Phone: +91-20-22877511 | Fax: +91-20-22877512 | Email: info@metaphorsdesign.com
Website: www.metaphorsdesign.com

DWG NO. _____

NOTE:
 THIS DRAWING IS THE SOLE PROPERTY OF 'METAPHORS'.
 IT MUST NOT BE COPIED OR REPRODUCED IN ANYWAY OR
 MADE ACCESSIBLE TO THIRD PARTY WITHOUT THE
 WRITTEN APPROVAL OF THE OWNER.

LEGEND

	gypsum ceiling @2925
	gypsum ceiling @3000
	modular ceiling @3000
	leather ceiling @3075

SYMBOL	DESCRIPTION
	COB LIGHT-15 WATT
	COB LIGHT-7 WATT
	CHANDELIER
	INDIRECT LED LIGHT
	PROFILE HANGING LIGHT
	PROFILE LIGHT

NOTE:
 ALL DIMENSIONS ARE IN MM.
 DO NOT SCALE THE DRAWING. ONLY WRITTEN DIMENSIONS TO BE CONSIDERED.
 ANY DISCREPANCY IN THE DRAWING SHALL BE BROUGHT TO NOTICE TO ARCHITECT PRIOR TO EXECUTION.
 THIS DRAWING IS PROPERTY OF ARCHITECT AND SHALL NOT BE REPRODUCED OR USED WITHOUT EXPLICIT PERMISSION OF ARCHITECT FOR STRUCTURAL DETAIL. REFER R.O.C. CONSULTANT'S DRAWING.

PROJECT NAME:
 SBI-LHO, PUNE

DRAWING TITLE:
 SBI_LHO_PUNE_6TH.FL_RCP LAYOUT

DATE: 22.10.2024

REV	DATE	DESCRIPTION
1	21-12-2024	AS PER SITE MEASUREMENTS

	CONSULTANTS
	M.E.P. -
	Landscape -
SCALE	R.O.C. -
N.T.S.	


ARCHITECTS STAMP & SIGNATURE:

DRAWN BY: BHAKTI CHK BY: PM

ARCHITECT:

metaphors
 architects & designers

© 2024, PUNE (INDIA) BRANCH, 47, BANGALORE ROAD, CANTONMENT, PUNE 411 005, INDIA
 PHONE: +91-20-22877511 | FAX: +91-20-22877512 | EMAIL: info@metaphorsdesign.com
 WWW: www.metaphorsdesign.com

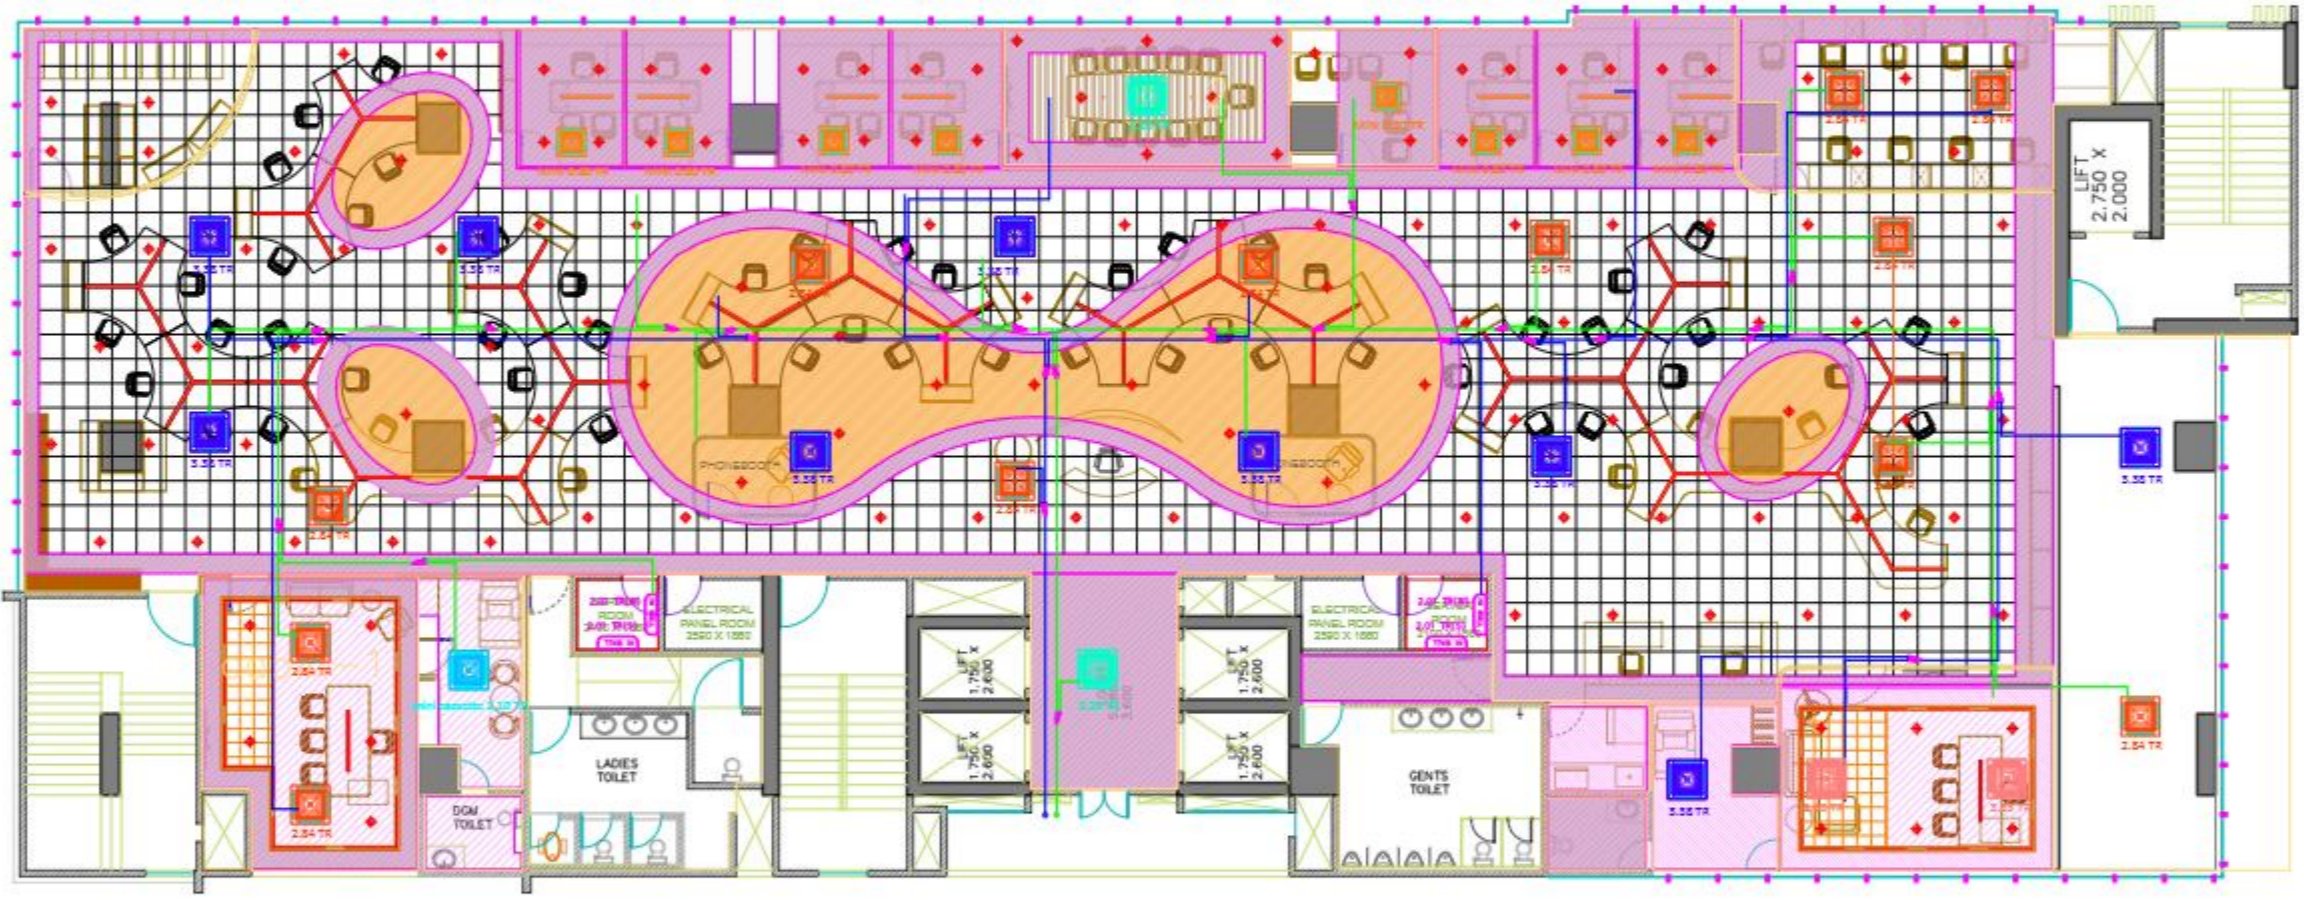

DWG NO.

NOTE:
THIS DRAWING IS THE SOLE PROPERTY OF 'M&A/HOHS'. IT MUST NOT BE COPIED OR REPRODUCED IN ANYWAY OR MADE ACCESSIBLE TO THIRD PARTY WITHOUT THE WRITTEN APPROVAL OF THE OWNER.

LEGEND

	gypsum ceiling @2925
	gypsum ceiling @3000
	modular ceiling @3000
	leather ceiling @3075

SYMBOL	DESCRIPTION
	COB LIGHT-15 WATT
	COB LIGHT-7 WATT
	CHANDELIER
	INDIRECT LED LIGHT
	PROFILE HANGING LIGHT
	PROFILE LIGHT

NOTE:
ALL DIMENSIONS ARE IN MM.
DO NOT SCALE THE DRAWING. ONLY WRITTEN DIMENSIONS TO BE CONSIDERED.
ANY DISCREPANCY IN THE DRAWING SHALL BE BROUGHT TO NOTICE TO ARCHITECT PRIOR TO EXECUTION.
THIS DRAWING IS PROPERTY OF ARCHITECT AND SHALL NOT BE REPRODUCED OR USED WITHOUT EXPLICIT PERMISSION OF ARCHITECT FOR STRUCTURAL DETAIL. REFER R.O.C. CONSULTANT'S DRAWING.

PROJECT NAME:

SBI-LHO, PUNE

DRAWING TITLE:

SBI_LHO_PUNE_8TH_FL_RCP LAYOUT

DATE: 22.10.2024

REV	DATE	DESCRIPTION
1	21-12-2024	AS PER SITE MEASUREMENTS

	CONSULTANTS
	M.E.P. -
	Landscape -
SCALE	R.O.C. -
N.T.S.	

ARCHITECT'S STAMP & SIGNATURE:


DRAWN BY:	BHAKTI	CHK BY:	PM
-----------	--------	---------	----

ARCHITECT:

metaphors
ARCHITECTS & DESIGNERS

© 2024, Pooja Kumar Barua, at Saragajee Road, Central Sector, Pune 411005, India
Phone: +91-20-22877511 Fax: +91-20-22877512 Email: info@metaphorsdesign.com
Website: www.metaphorsdesign.com



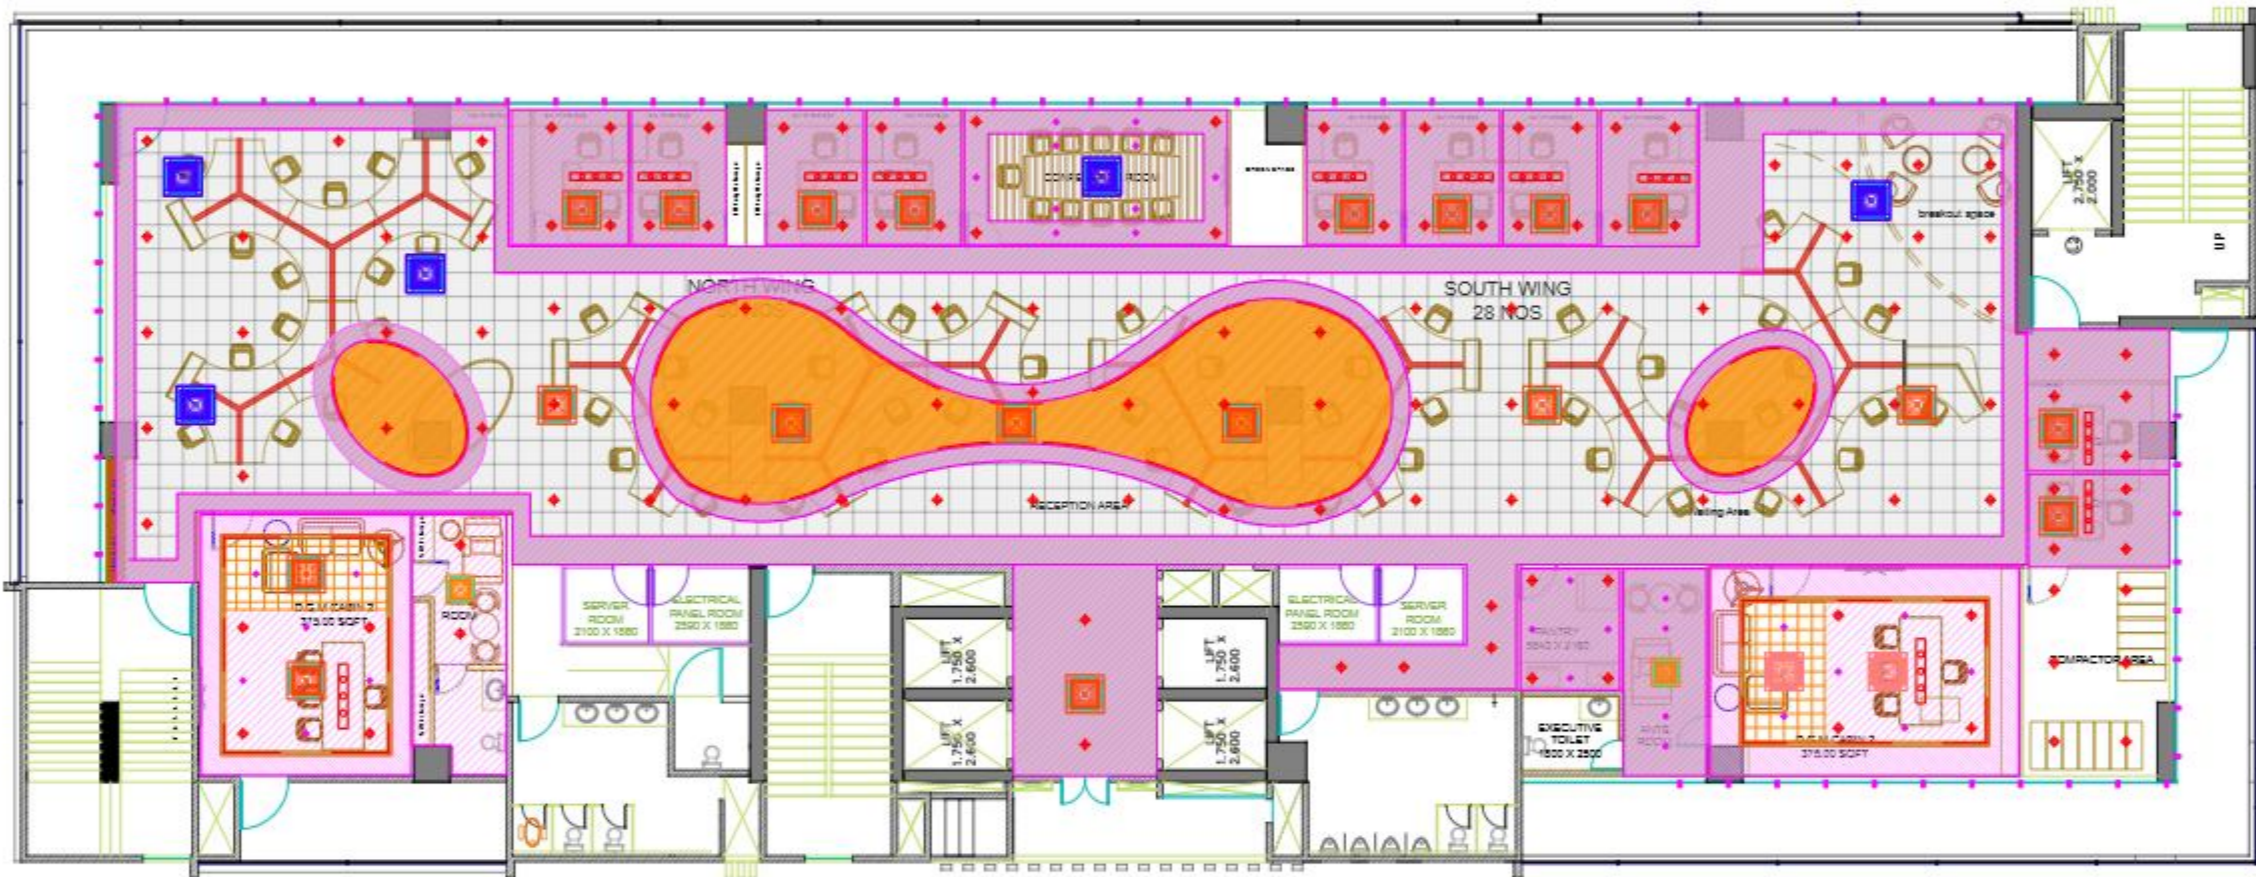




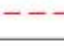


DWG NO.																							
<p>NOTE: THIS DRAWING IS THE SOLE PROPERTY OF 'METAPHORS'. IT MUST NOT BE COPIED OR REPRODUCED IN ANYWAY OR MADE ACCESSIBLE TO THIRD PARTY WITHOUT THE WRITTEN APPROVAL OF THE OWNER.</p>																							
<p>LEGEND</p> <table border="1"> <tr> <td></td> <td>15w downlighter (on automation)</td> </tr> <tr> <td></td> <td>9w downlighter (on automation)</td> </tr> <tr> <td></td> <td>wall washer</td> </tr> <tr> <td></td> <td>Chandelier</td> </tr> <tr> <td></td> <td>LED light in furniture</td> </tr> <tr> <td></td> <td>curtain gryser</td> </tr> <tr> <td></td> <td>LED in wall paneling (as per design)</td> </tr> <tr> <td></td> <td>pinhole lights</td> </tr> <tr> <td></td> <td>hanging lights</td> </tr> <tr> <td></td> <td>wall lights</td> </tr> <tr> <td></td> <td>fan</td> </tr> </table>			15w downlighter (on automation)		9w downlighter (on automation)		wall washer		Chandelier		LED light in furniture		curtain gryser		LED in wall paneling (as per design)		pinhole lights		hanging lights		wall lights		fan
	15w downlighter (on automation)																						
	9w downlighter (on automation)																						
	wall washer																						
	Chandelier																						
	LED light in furniture																						
	curtain gryser																						
	LED in wall paneling (as per design)																						
	pinhole lights																						
	hanging lights																						
	wall lights																						
	fan																						
<p>NOTE: ALL DIMENSIONS ARE IN MM. DO NOT SCALE THE DRAWING. ONLY WRITTEN DIMENSIONS TO BE CONSIDERED. ANY DISCREPANCY IN THE DRAWING SHALL BE BROUGHT TO NOTICE TO ARCHITECT PRIOR TO EXECUTION. THIS DRAWING IS PROPERTY OF ARCHITECT AND SHALL NOT BE REPRODUCED OR USED WITHOUT EXPLICIT PERMISSION OF ARCHITECT FOR STRUCTURAL DETAIL. REFER R.O.C. CONSULTANT'S DRAWING.</p>																							
<p>PROJECT NAME: SBI-LHO, PUNE</p>																							
<p>DRAWING TITLE: SBI_LHO_PUNE_10TH&15TH_FL_RCP LAYOUT</p>																							
<p>DATE: 22.10.2024</p>																							
REV	DATE	DESCRIPTION																					
1	21-12-2024	AS PER SITE MEASUREMENTS																					
<p>CONSULTANTS</p> <p>M.E.P. -</p> <p>Landscape -</p> <p>SCALE N.T.S.</p> <p>R.O.C. -</p>																							
<p>ARCHITECT'S STAMP & SIGNATURE:</p>																							
DRAWN BY:	BHAKTI	CHK BY:	PM																				
<p>ARCHITECT:</p> <p></p> <p>metaphors ARCHITECTS & DESIGNERS</p>																							
<p><small>© 2024, PUNE (INDIA) BRANCH, 47, BANAGALI BAGH ROAD, CASTRAL LANE, PUNE 411 004, INDIA Phone: +91-20-22877511 Fax: +91-20-22877512 Email: info@metaphorsdesign.com Website: www.metaphorsdesign.com</small></p>																							

DWG NO.

NOTE:
THIS DRAWING IS THE SOLE PROPERTY OF 'METAPHORS'. IT MUST NOT BE COPIED OR REPRODUCED IN ANYWAY OR MADE ACCESSIBLE TO THIRD PARTY WITHOUT THE WRITTEN APPROVAL OF THE OWNER.

LEGEND

-  gypsum ceiling @2925
-  gypsum ceiling @3000
-  modular ceiling @3000
-  leather ceiling @3075

SYMBOL	DESCRIPTION
	COB LIGHT-15 WATT
	COB LIGHT-7 WATT
	CHANDELIER
	INDIRECT LED LIGHT
	PROFILE HANGING LIGHT
	PROFILE LIGHT

NOTE:
ALL DIMENSIONS ARE IN MM.
DO NOT SCALE THE DRAWING. ONLY WRITTEN DIMENSIONS TO BE CONSIDERED.
ANY DISCREPANCY IN THE DRAWING SHALL BE BROUGHT TO NOTICE TO ARCHITECT PRIOR TO EXECUTION.
THIS DRAWING IS PROPERTY OF ARCHITECT AND SHALL NOT BE REPRODUCED OR USED WITHOUT EXPLICIT PERMISSION OF ARCHITECT FOR STRUCTURAL DETAIL. REFER R.O.C. CONSULTANT'S DRAWING.

PROJECT NAME:

SBI-LHO, PUNE

DRAWING TITLE:

SBI_LHO_PUNE_6TH.FL_RCP LAYOUT

DATE: 22.10.2024

REV	DATE	DESCRIPTION
1	21-12-2024	AS PER SITE MEASUREMENTS

CONSULTANTS	
M.E.P. -	
Landscape -	
R.O.C. -	

ARCHITECTS STAMP & SIGNATURE:

DRAWN BY:	BHAKTI	CHK BY:	PM
-----------	--------	---------	----

ARCHITECT:

ARCHITECTS & DESIGNERS

© 2024, Pooja Kumar Barve, at Sarajgi Bagel Road, Central Upper Pune 411016, India
Phone: +91-20-22877511 | Fax: +91-20-22877512 | Email: info@metaphorsdesign.com
Website: www.metaphorsdesign.com



DWG NO.

NOTE:
THIS DRAWING IS THE SOLE PROPERTY OF 'METAPHORS'. IT MUST NOT BE COPIED OR REPRODUCED IN ANYWAY OR MADE ACCESSIBLE TO THIRD PARTY WITHOUT THE WRITTEN APPROVAL OF THE OWNER.

LEGEND

	gypsum ceiling @2400		leather ceiling @2400
	gypsum ceiling @2000		wooden band @2400
	gypsum ceiling @2000		wooden ceiling @2400
	modular ceiling @2075		alabaster ceiling @2075

	SPOT LIGHT
	LINEAR LIGHT
	LED LIGHT
	DECORATIVE LIGHT

NOTE:
ALL DIMENSIONS ARE IN MM.
DO NOT SCALE THE DRAWING. ONLY WRITTEN DIMENSIONS TO BE CONSIDERED.
ANY DISCREPANCY IN THE DRAWING SHALL BE BROUGHT TO NOTICE TO ARCHITECT PRIOR TO EXECUTION.
THIS DRAWING IS PROPERTY OF ARCHITECT AND SHALL NOT BE REPRODUCED OR USED WITHOUT EXPLICIT PERMISSION OF ARCHITECT FOR STRUCTURAL DETAIL. REFER R.O.C. CONSULTANT'S DRAWING.

PROJECT NAME:
SBI-LHO, PUNE

DRAWING TITLE:
SBI_LHO_PUNE_12TH.FL_RCP LAYOUT

DATE: 22.10.2024

REV	DATE	DESCRIPTION
1	21-12-2024	AS PER SITE MEASUREMENTS

CONSULTANTS

M.E.P. -
Landscape -
R.O.C. -

SCALE
N.T.S.

ARCHITECTS STAMP & SIGNATURE:

DRAWN BY:	BHAKTI	CHK BY:	PM
-----------	--------	---------	----

ARCHITECT:

metaphors
ARCHITECTS & DESIGNERS

© 2024, PUNE (PUNE) BRANCH, 47, BANGALORE ROAD, COOPER'S BLDG, PUNE 411 004, INDIA
Phone: +91-20-22877511 | Fax: +91-20-22877512 | Email: info@metaphorsdesign.com
Website: www.metaphorsdesign.com



DWG NO.

NOTE:
THIS DRAWING IS THE SOLE PROPERTY OF 'METAPHORS'.
IT MUST NOT BE COPIED OR REPRODUCED IN ANYWAY OR
MADE ACCESSIBLE TO THIRD PARTY WITHOUT THE
WRITTEN APPROVAL OF THE OWNER.

LEGEND

	system ceiling Q2925
	system ceiling Q3075
	modular ceiling Q3150
	leather ceiling Q2000
	wooden ceiling Q2550
	stretch ceiling Q3075

SYMBOL	DESCRIPTION
	COB LIGHT-15 WATT
	COB LIGHT-7 WATT
	CHANDELIER
	INDIRECT LED LIGHT
	PROFILE HANGING LIGHT
	PROFILE LIGHT

NOTE:
ALL DIMENSIONS ARE IN MM.
DO NOT SCALE THE DRAWING. ONLY WRITTEN DIMENSIONS TO BE
CONSIDERED.
ANY DISCREPANCY IN THE DRAWING SHALL BE BROUGHT TO NOTICE TO
ARCHITECT PRIOR TO EXECUTION.
THIS DRAWING IS PROPERTY OF ARCHITECT AND SHALL NOT BE
REPRODUCED OR USED WITHOUT EXPLICIT PERMISSION OF ARCHITECT
FOR STRUCTURAL DETAIL, REFER R.O.C. CONSULTANT'S DRAWING.

PROJECT NAME:

SBI-LHO, PUNE

DRAWING TITLE:

SBI_LHO_PUNE_8TH_FL_RCP LAYOUT

DATE: 22.10.2024

REV	DATE	DESCRIPTION
1	21-12-2024	AS PER SITE MEASUREMENTS

	CONSULTANTS
	M.E.P. -
	Landscape -
SCALE	R.O.C. -
N.T.S.	


ARCHITECT'S STAMP & SIGNATURE:


DRAWN BY:	BHAKTI	CHK BY:	PM
-----------	--------	---------	----

ARCHITECT:

metaphors
ARCHITECTS & DESIGNERS

© 2024, PUNE (INDIA) BRANCH, 47, BANAGALI BAGH ROAD, CASTRAL LAGER, PUNE 411016, INDIA
PHONE: +91-20-22877511 | FAX: +91-20-22877512 | EMAIL: info@metaphorsdesign.com
WWW: www.metaphorsdesign.com

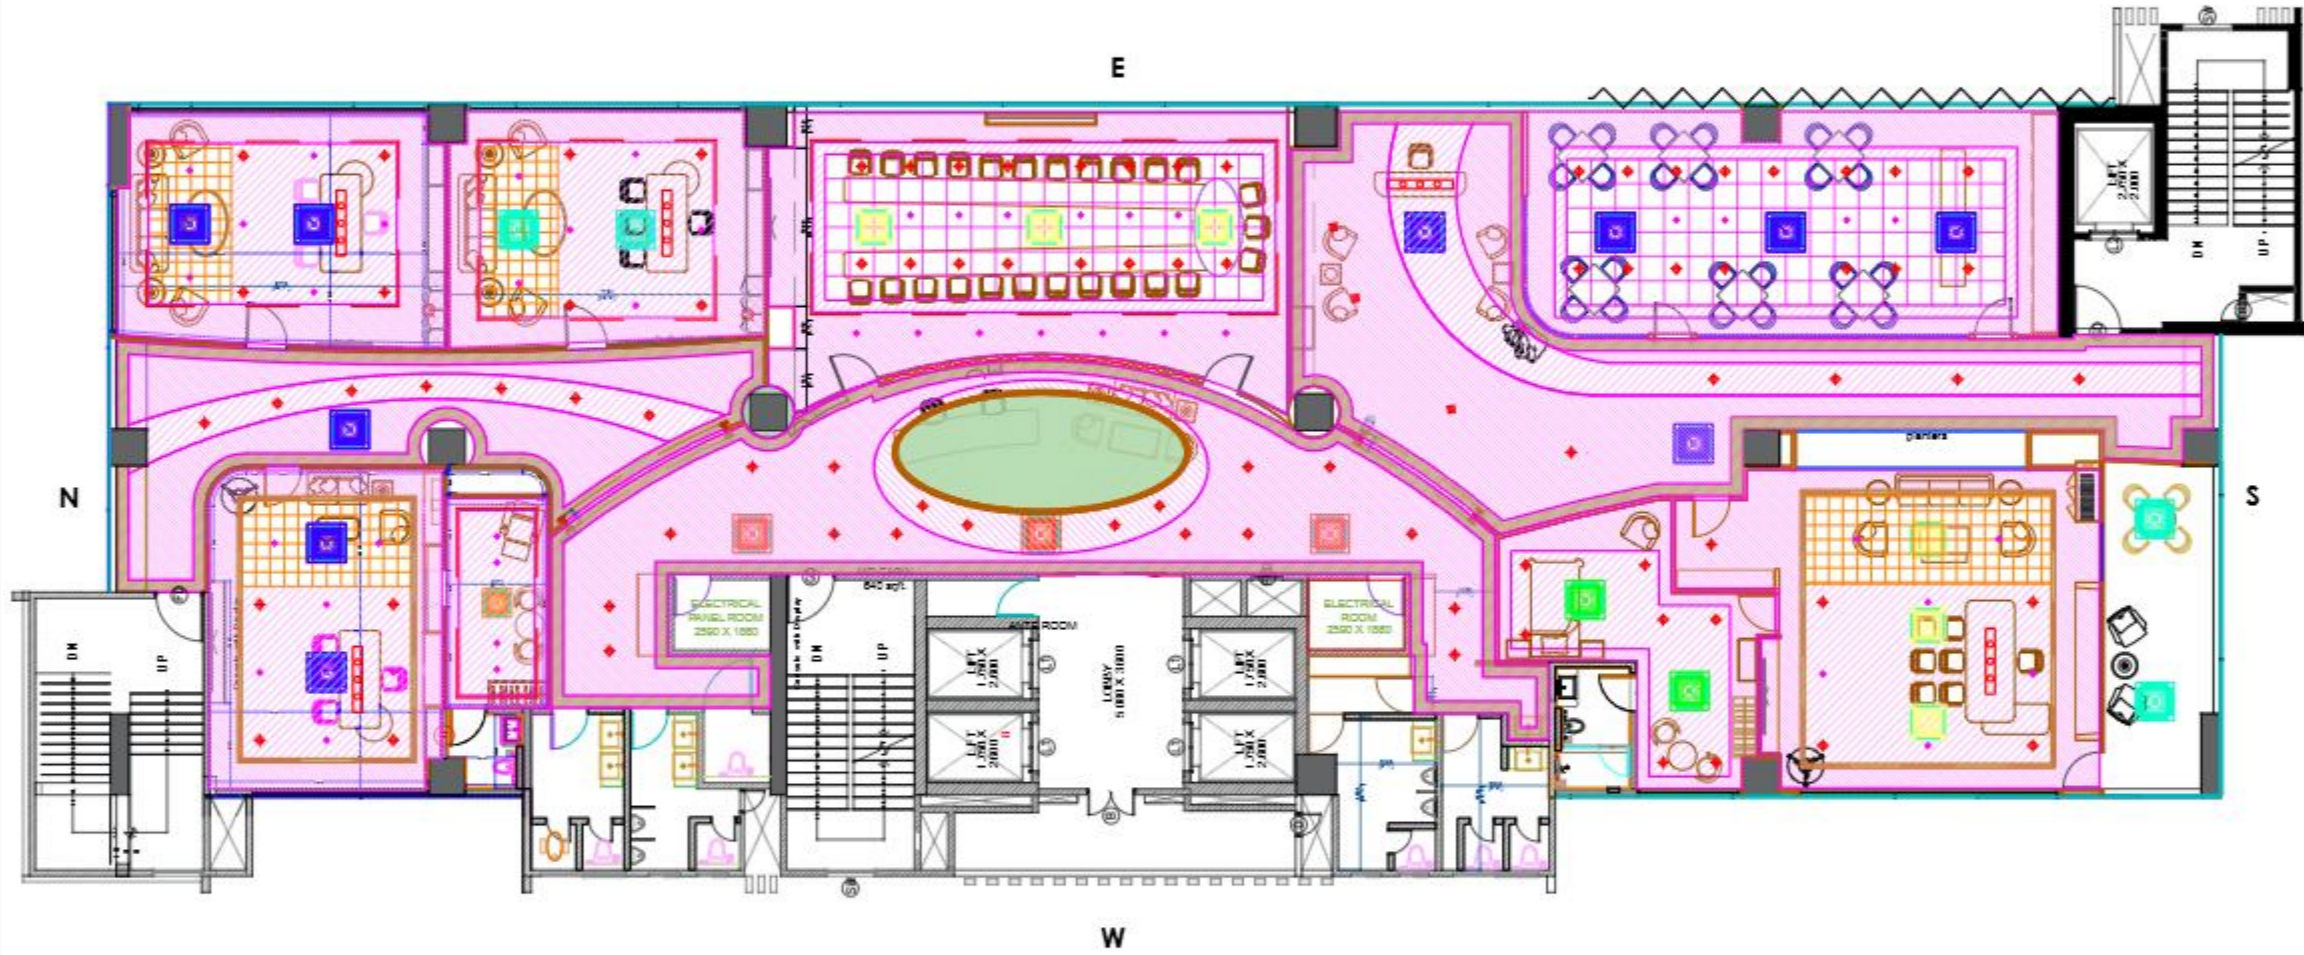

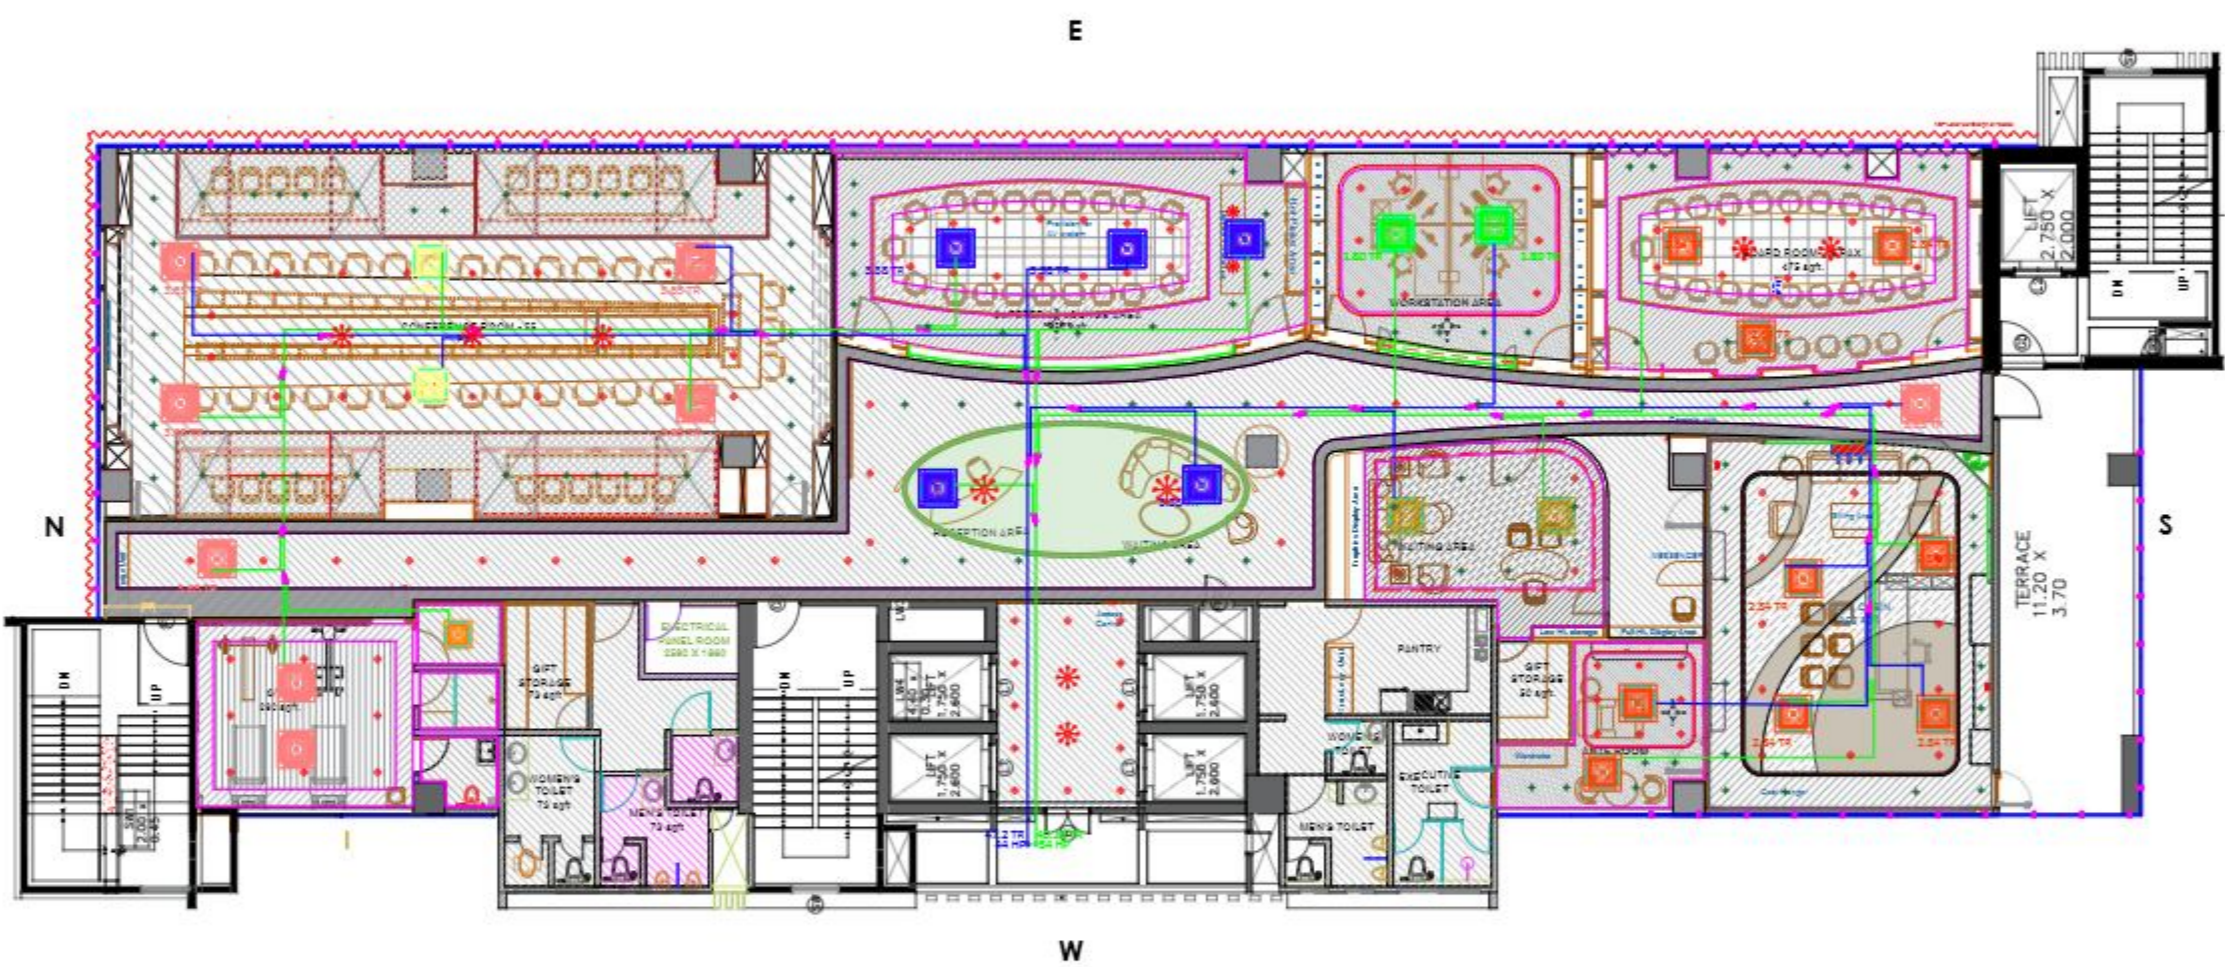

DWG NO.		
NOTE:	THIS DRAWING IS THE SOLE PROPERTY OF 'METAPHORS'. IT MUST NOT BE COPIED OR REPRODUCED IN ANYWAY OR MADE ACCESSIBLE TO THIRD PARTY WITHOUT THE WRITTEN APPROVAL OF THE OWNER.	
LEGEND		
	CEILING HT @2900MM(9') FROM FFL	
	MODULAR CEILING HT @2920MM(9'7") FROM FFL	
	GYPSUM CEILING HT @2996MM(9'10") FROM FFL	
	WOODEN CEILING HT @2700MM(9') FROM FFL	
	LEATHER CEILING HT @2996MM(9'10") FROM FFL	
SYMBOL	DESCRIPTION	
	COB LIGHT-15 WATT	
	COB LIGHT-10 WATT	
	CHANDELIER	
	INDIRECT LED LIGHT	
NOTE: ALL DIMENSIONS ARE IN MM. DO NOT SCALE THE DRAWING. ONLY WRITTEN DIMENSIONS TO BE CONSIDERED. ANY DISCREPANCY IN THE DRAWING SHALL BE BROUGHT TO NOTICE TO ARCHITECT PRIOR TO EXECUTION. THIS DRAWING IS PROPERTY OF ARCHITECT AND SHALL NOT BE REPRODUCED OR USED WITHOUT EXPLICIT PERMISSION OF ARCHITECT FOR STRUCTURAL DETAIL. REFER R.O.C. CONSULTANT'S DRAWING.		
PROJECT NAME: SBI-LHO, PUNE		
DRAWING TITLE: SBI_LHO_PUNE_14TH_RCP_LAYOUT		
DATE: 22.10.2024		
REV	DATE	DESCRIPTION
1	21-12-2024	AS PER SITE MEASUREMENTS
CONSULTANTS		
M.E.P. -		
Landscape -		
SCALE		
N.T.S.		
R.O.C. -		
ARCHITECT'S STAMP & SIGNATURE:		
DRAWN BY:	BHAKTI	CHK BY: PM
ARCHITECT:		
 metaphors ARCHITECTS & DESIGNERS		
<small>© 2024, Pooja Kumar Barve, at Sarangal Bagel Road, Central Nagar, Pune 411016, India Phone: +91-20-22877511 Fax: +91-20-22877512 Email: info@metaphorsdesign.com Website: www.metaphorsdesign.com</small>		