




SHEAR CONNECTOR DETAIL FOR CONSTRUCTION JOINT

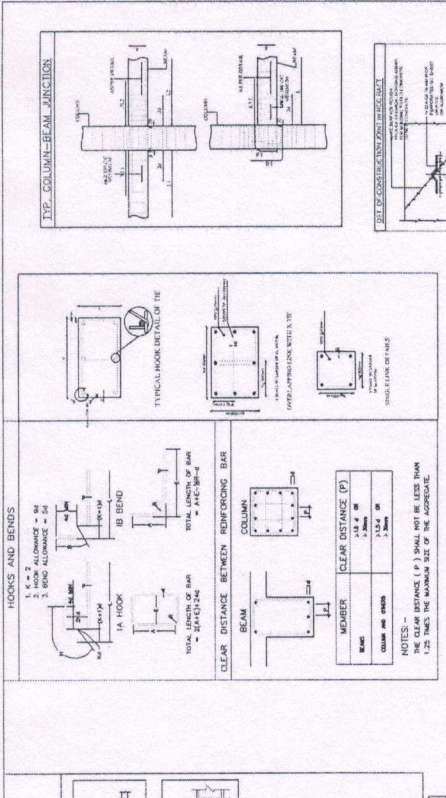

DETAILS AT WALL JUNCTION (TYPE)

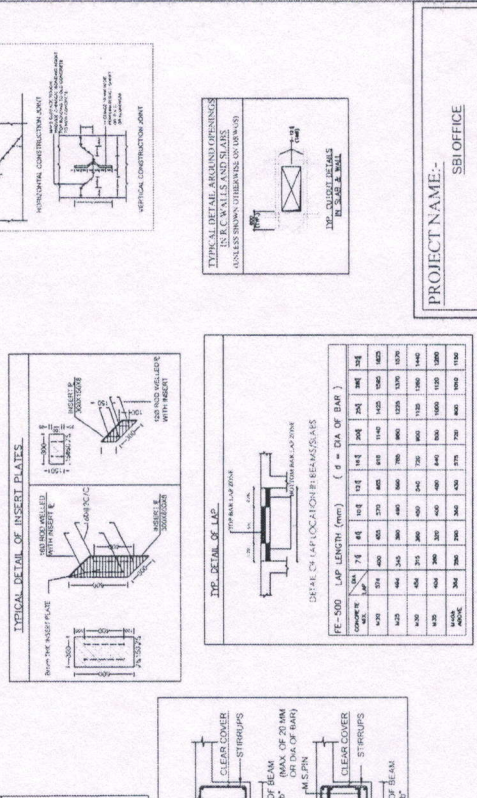

TYPICAL TORSION STEEL LAYOUT FOR SLAB

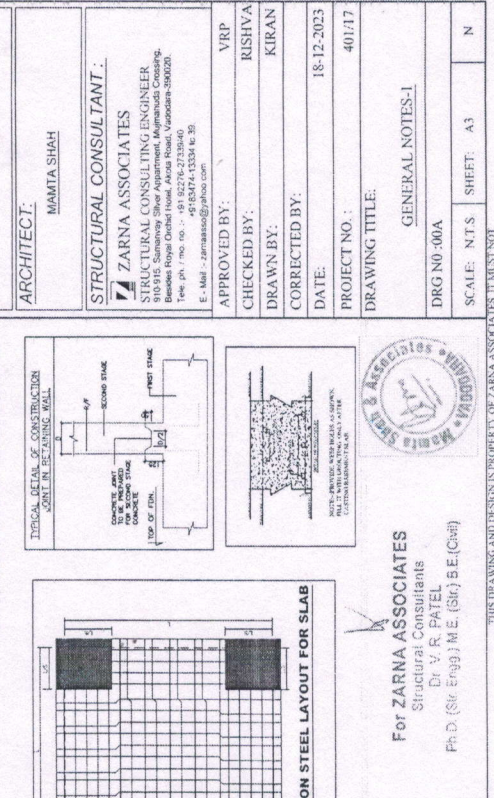

GENERAL NOTES-1

GENERAL NOTES-1


DRG NO-00A

SCALE: N.T.S

SHEET: A3

N

GENERAL SECTION THROUGH COLUMN

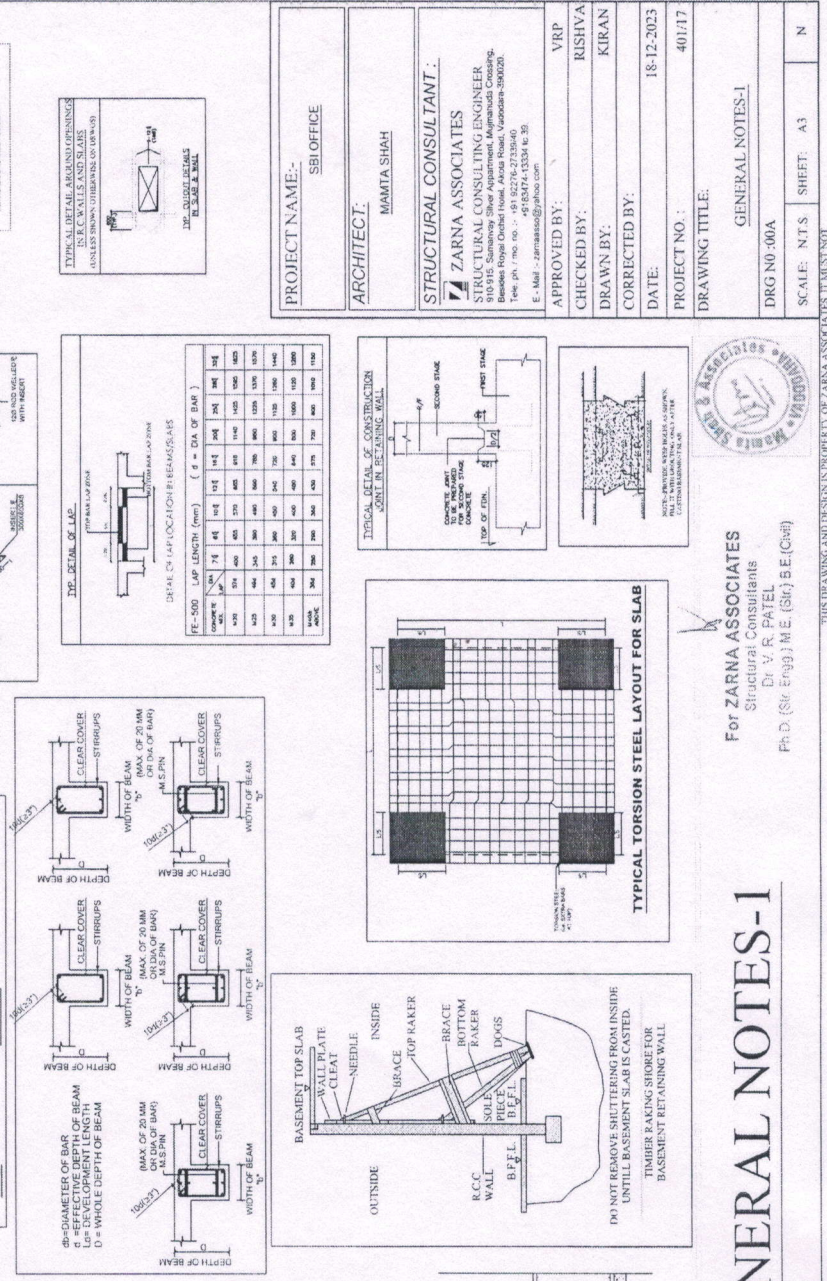

PROJECT NAME:-
SBI OFFICE

ARCHITECT:-
MAMTA SHAH

STRUCTURAL CONSULTANT:-
ZARNA ASSOCIATES
STRUCTURAL CONSULTING ENGINEER
E-Mail :- zarnasas@ yahoo.com

APPROVED BY: VRP

CHECKED BY: RISHVA

DRAWN BY: KIRAN

CORRECTED BY:

DATE: 18-12-2023

PROJECT NO.: 401/17

DRAWING TITLE: GENERAL NOTES-1

For ZARNA ASSOCIATES
Structural Consultants
Dr. V. R. PATEL
Ph.D. (Str. Engg.) M.E. (Str.) B.E. (Civil)

ZARNA ASSOCIATES

THIS DRAWING AND DESIGN IS PROPERTY OF ZARNA ASSOCIATES. IT MUST NOT BE COPIED OR LENT OUT WITHOUT THEIR PERMISSION IN WRITING.