


CASH

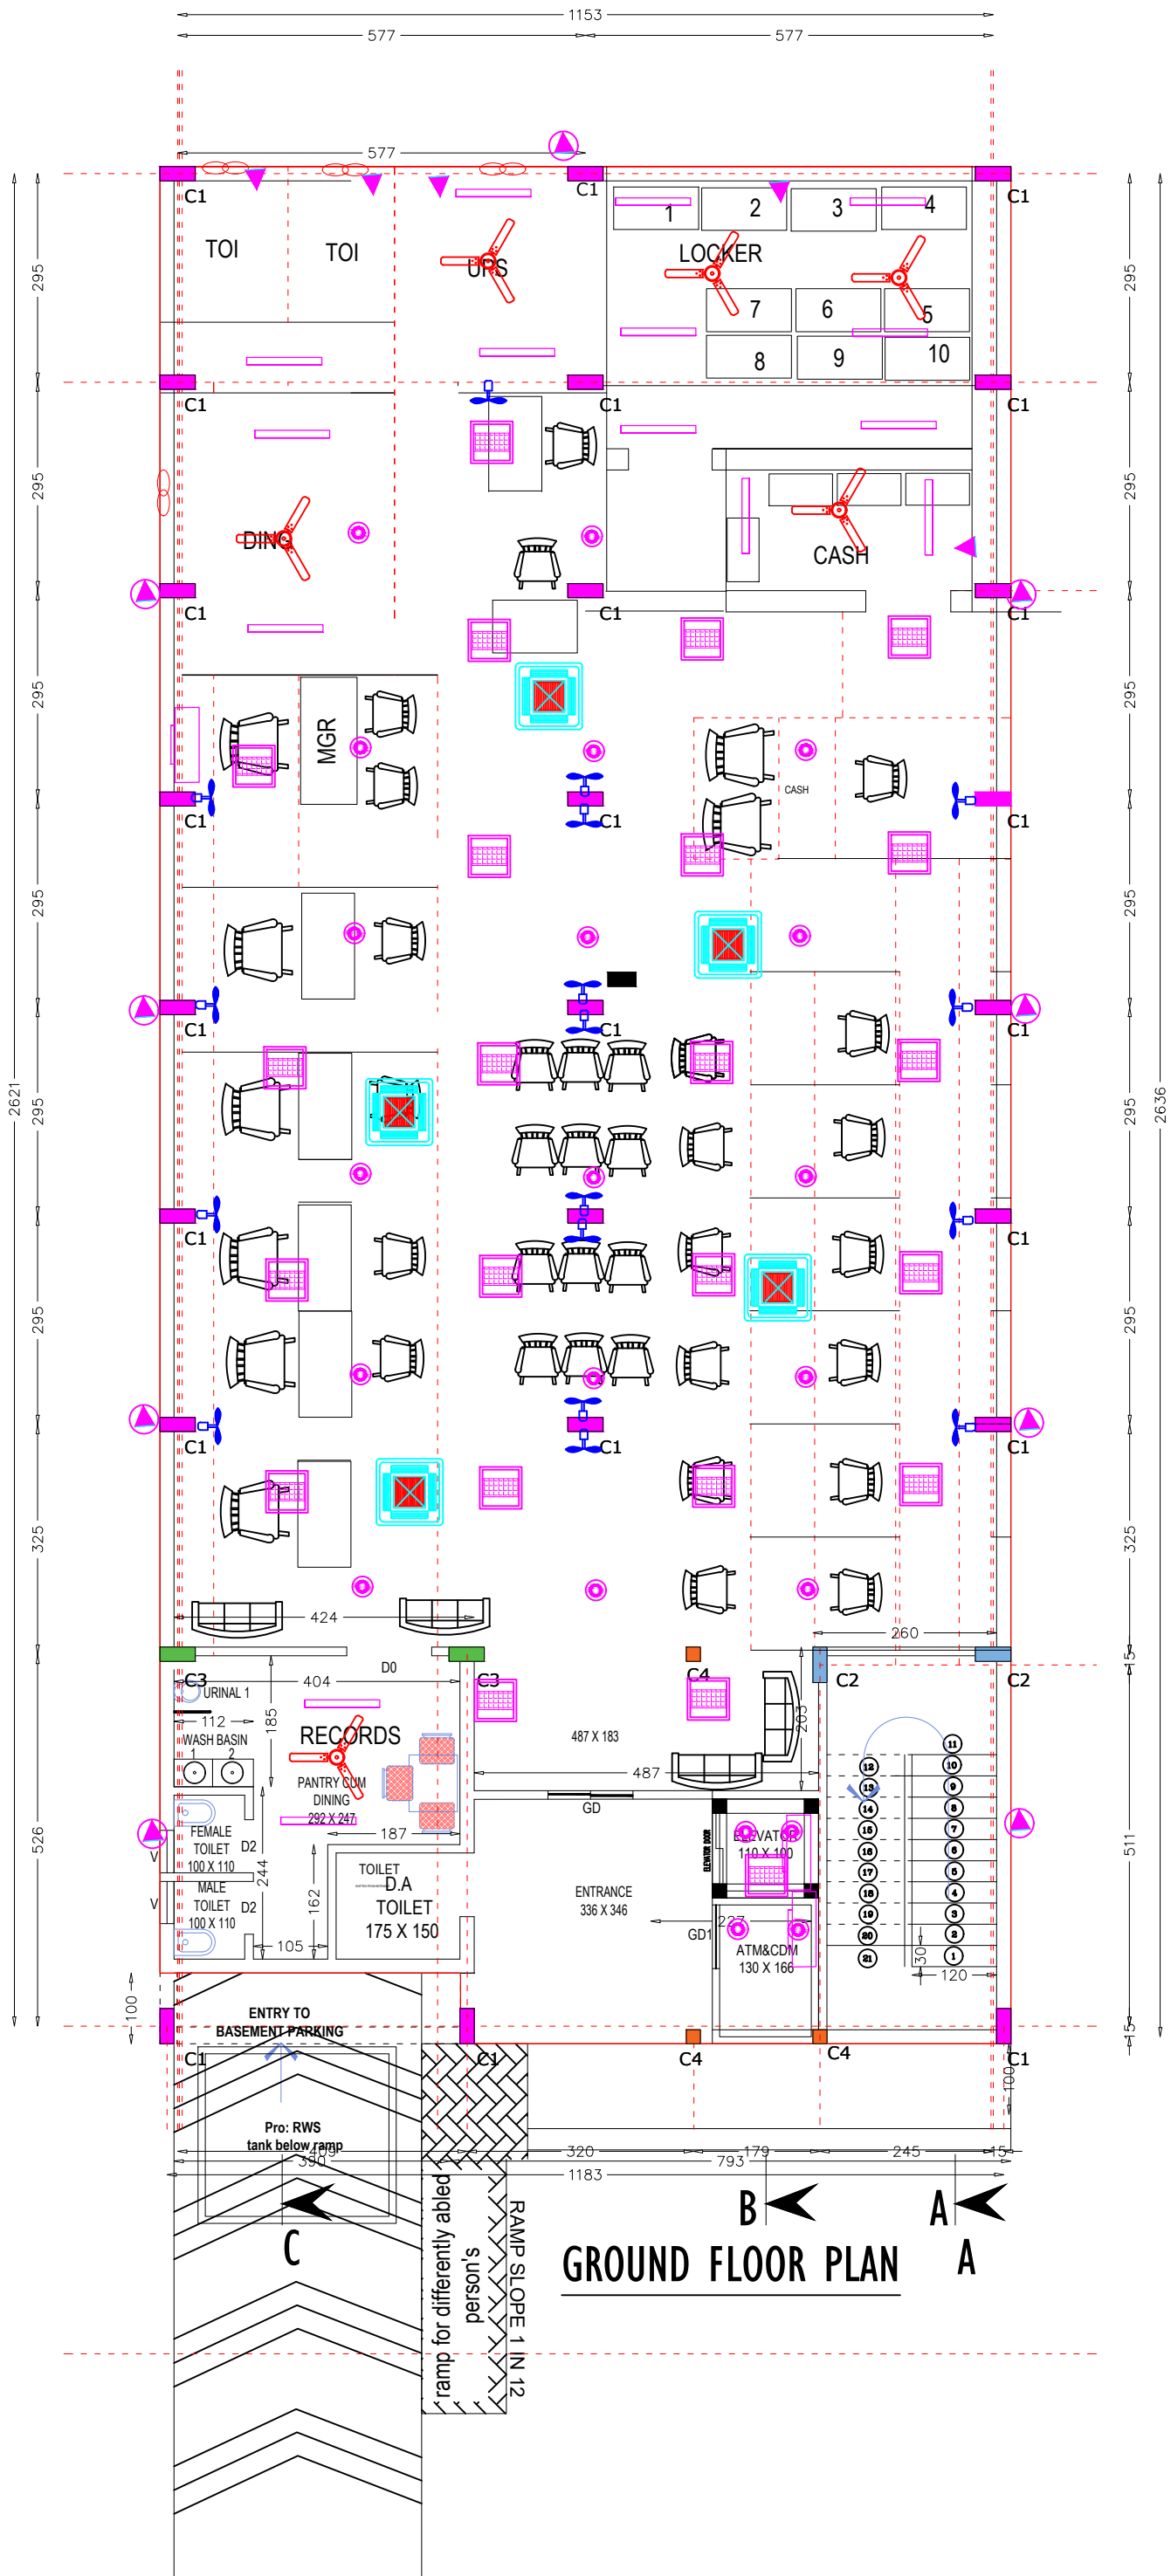

GROUND FLOOR PLAN