

SBI JAGATHY - GROUND FLOOR - DATED 13.06.24 - SCALE - 1:100

BUILT UP AREA - 2765 Sft approx.
 CARPET AREA - 2570 Sft approx.




[Signature]
 MANAGER/CIVIL AO T/M.

[Signature]
 BRANCH MANAGER.


[Signature]
 CHIEF MANAGER (OPERATIONS), RBO-I T/M.

[Signature]
 REGIONAL MANAGER, RBO-I T/M.

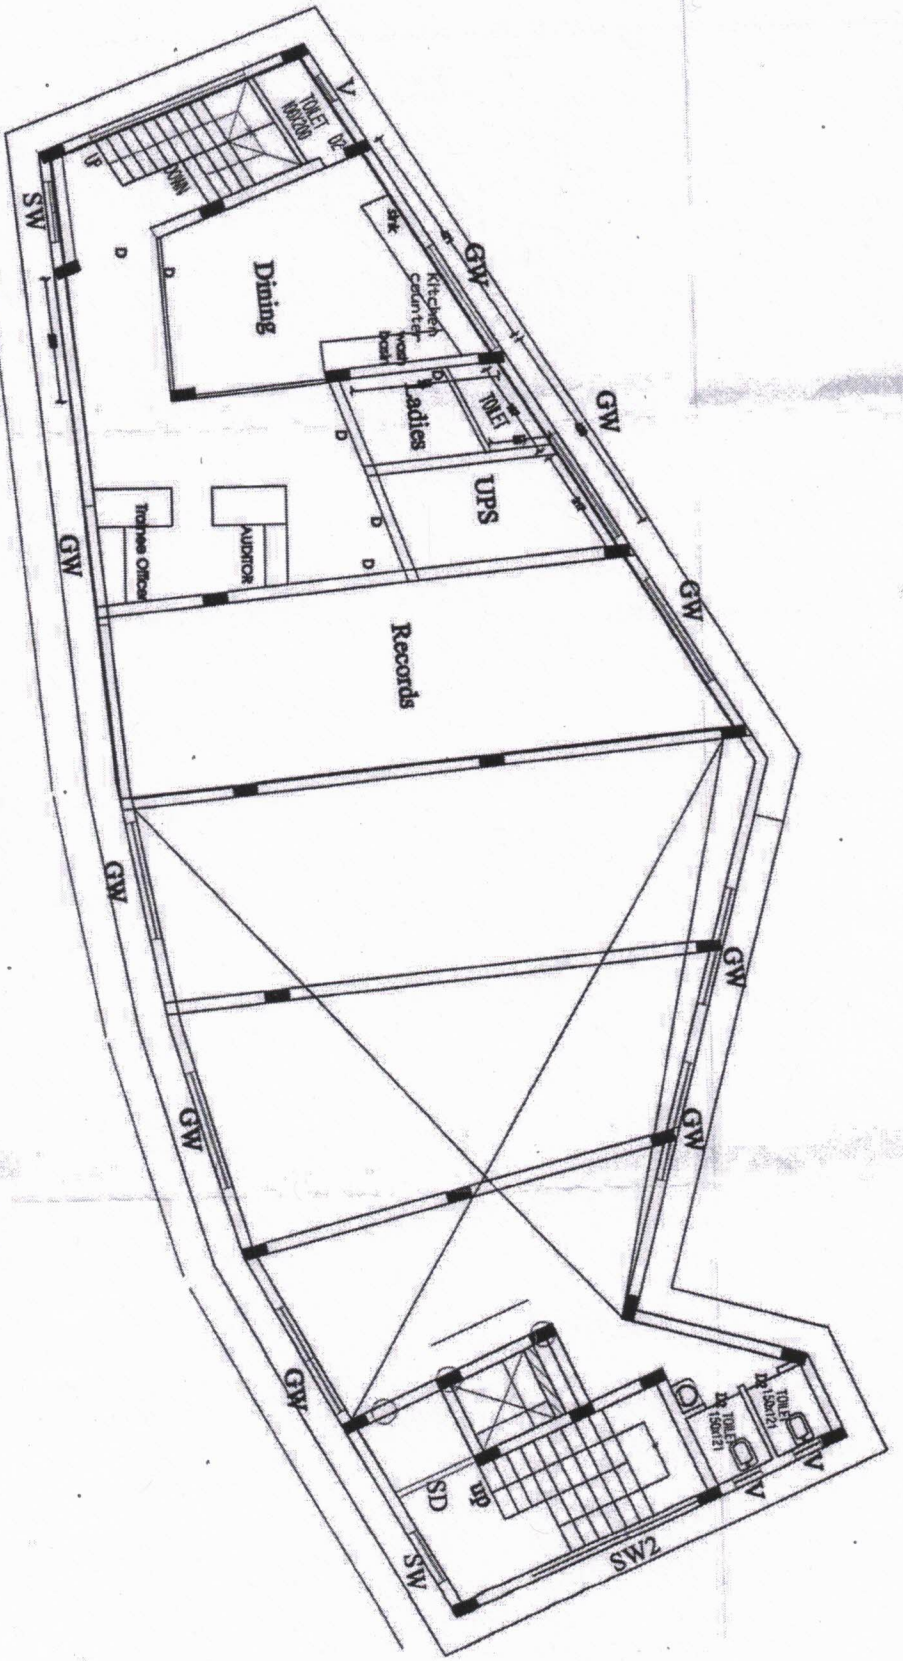

SBI JAGATHY - FIRST FLOOR PLAN-DATED 13.6.24 - SCALE - 1:100

BUILT UP AREA - 1400 Sq approx
CARPET AREA - 1300 Sq approx

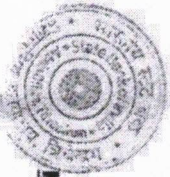

MANAGER/CIVIL AO TML

CHIEF MANAGER (OPERATIONS), RBO-II TML

BRANCH MANAGER

REGIONAL MANAGER, RBO-II TML