


Plan 1

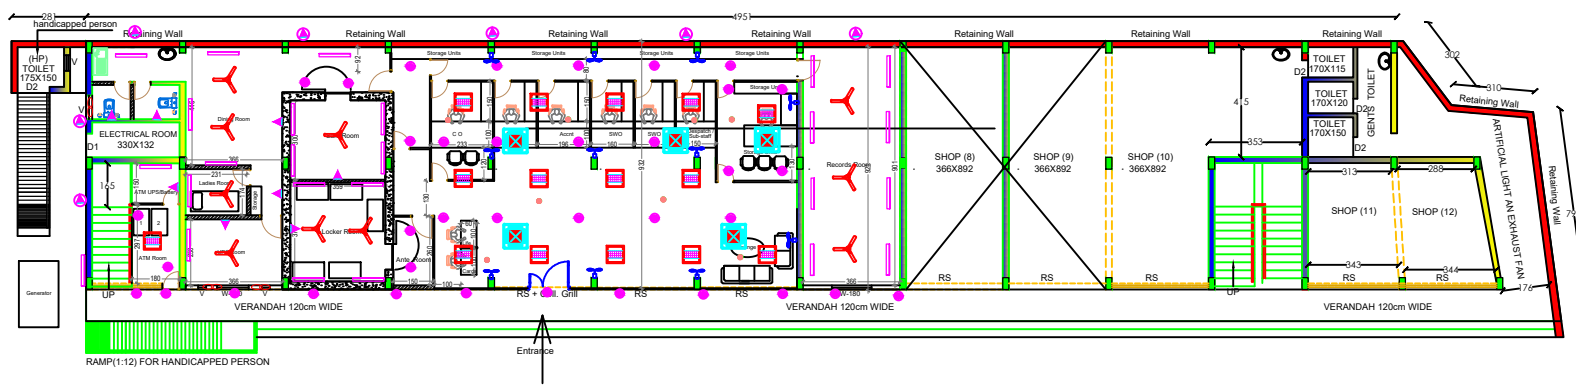

SBI-UPPUATHARA BRANCH  
GROUND FLOOR PLAN