



SECTION Y - Y

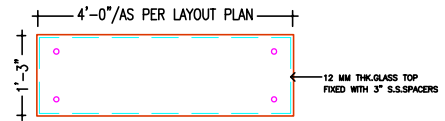


PLAN  
(VOUCHER STAND)

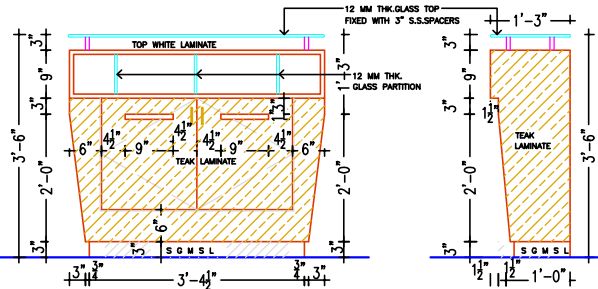


FRONT  
ELEVATION


SIDE  
ELEVATION

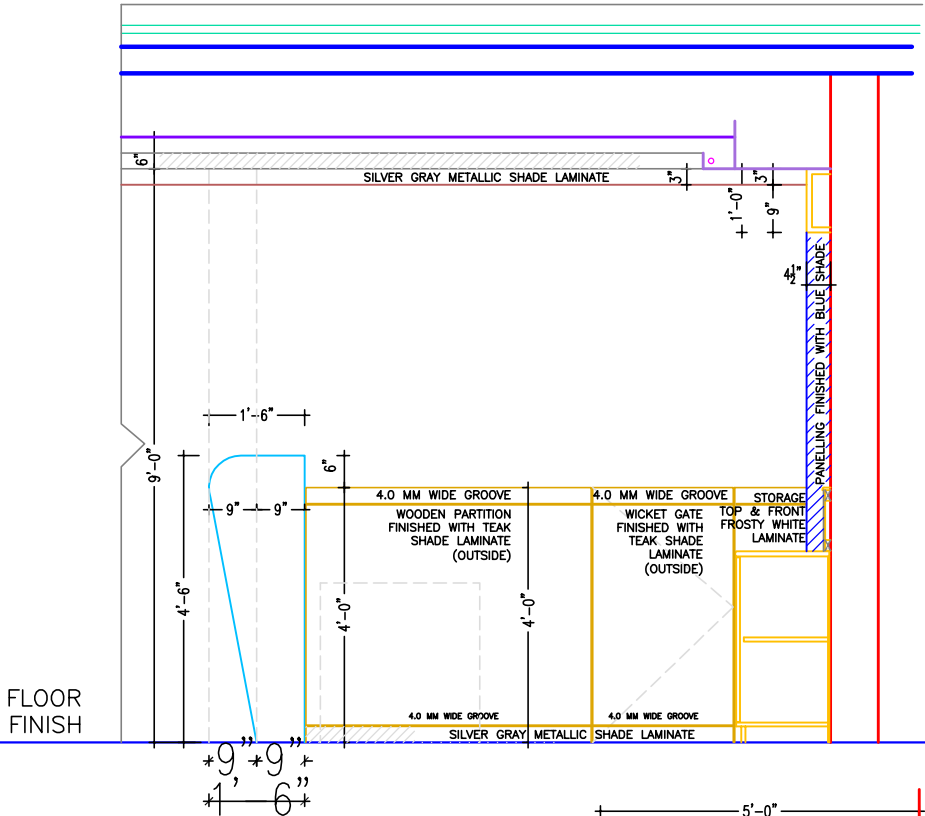

SECTION X - X

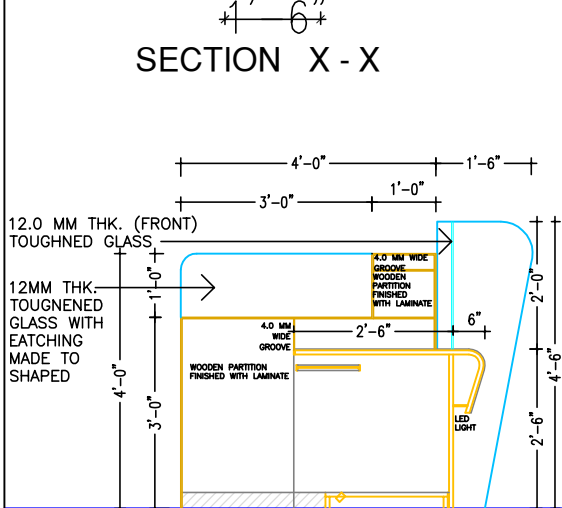

SECTION Z - Z  
DETAIL OF PARTITION BETWEEN SWO COUNTERS

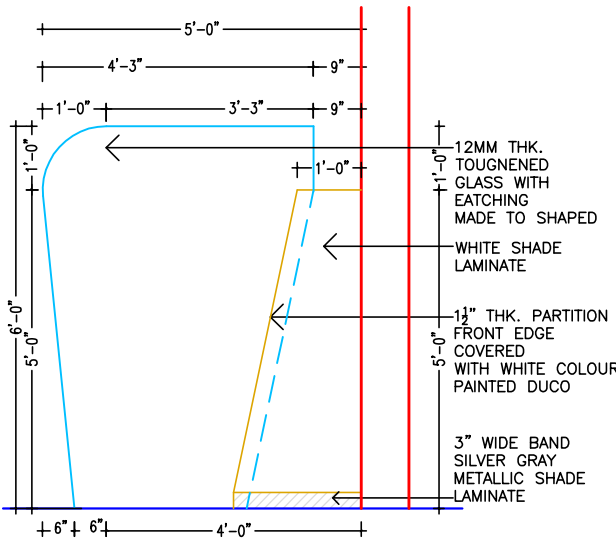

SIDE ELEVATION -  
(PARTITION - E-CORNER) PARTITION BETWEEN THE MACHINES

NOTE -  
1. BACK STORAGE OF S.W.O COUNTERS- WHITE LAMINATE TOP & FRONT.  
2. POSITION OF SIDE CREDENZA AS PER LAYOUT PLAN

REV. DESCRIPTION DATE  
TITLE ; X-SECTIONS & DETAIL OF COUNTERS. -2  
SCALE 1"=8'-0"  
DATE 26/06/2024  
JOB NO. SBI-BGR/01  
DRG. NO. WD-09

CREATIVE CONCEPTS  
ARCHITECTS, PLANNERS, INT. DESIGNERS  
RESI.C.O. - 1350, SECTOR - 25  
PANCHKULA- 134116.  
PH. 09815788192 (M)